


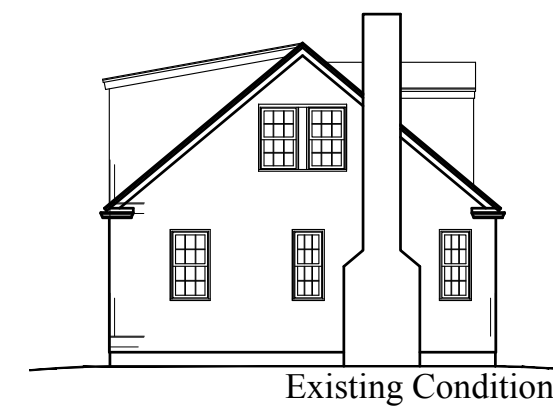

Left Elevation
Scale: 1/4" = 1'-0"





Main Elevation
Scale: 1/4" = 1'-0"



NO.	DATE	DESCRIPTION
REVISIONS		

CUSTOM CONCEPTS, INC.
 • ARCHITECTURE •
 383 U.S. ROUTE 1, SUITE 1A - SCARBOROUGH, MAINE 04074
 Phone: (207) 883-0083 WWW.CUSTOMCONCEPTS.COM
 PROJECT: Addition & Renovations to the Klein Residence
 DRAWING TITLE: Elevations & Window Schedule
 JOB NUMBER: 9277-16
 DRAWN BY: MER
 SCALE: As noted

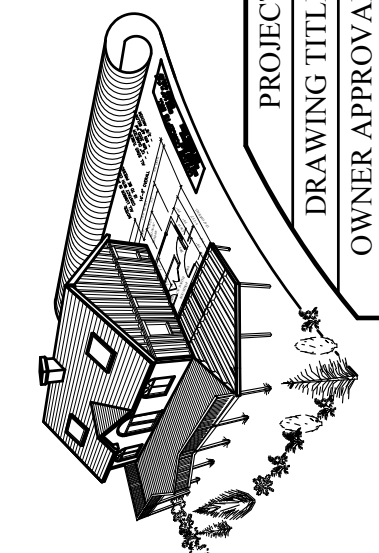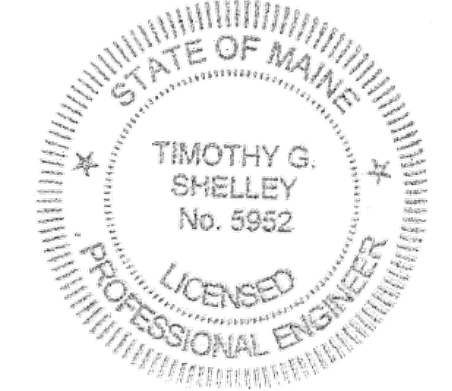

DATE: Feb 27, 2017
A2



Right Elevation
Scale: 1/4" = 1'-0"



Rear Elevation
Scale: 1/4" = 1'-0"



Window Schedule
Andersen - Discuss Optional products and details with Owner
Muntins as shown

Model	TYPE	HEADER ELEVATION	REMARKS
A TW20310	Double Hung	Match Adjacent Door	
B	NOT USED		
C TW2042	Double Hung	Match Adjacent Door	See Diagram
D FWH5468R	French Door		
E CW235	Casement	Match Existing	
F CW14	Casement	Match Existing	Egress required, DH Muntin pattern
G 20210	Double Hung	See Sections	
H AN2251	Awning	See Sections	Factory Muller
I 5068R	Sliding Door		
J 24210	Double Hung	Match Existing	Tempered

See Plans for other window units to be replaced. Do not replace the two existing windows in the garage