


west kidder st.

ATTIC
25 west kidder st.
Portland, ME

Existing window
24"x36"

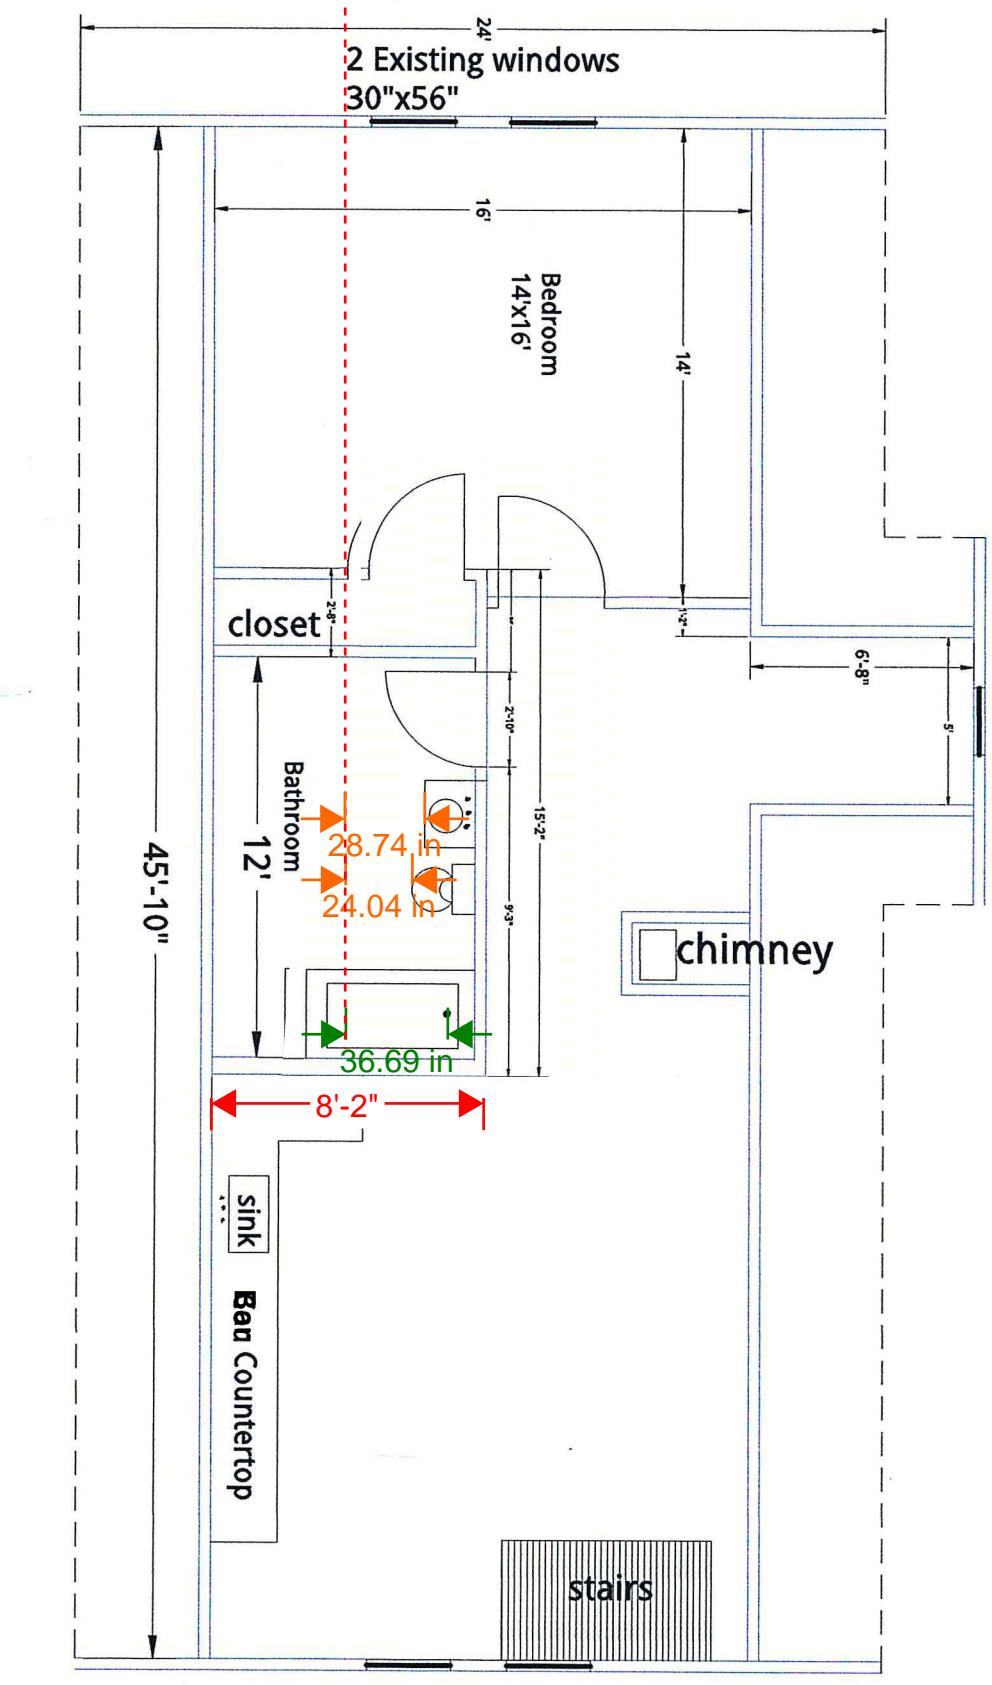

ATTIC

25 west kidder st. Portland, ME

