

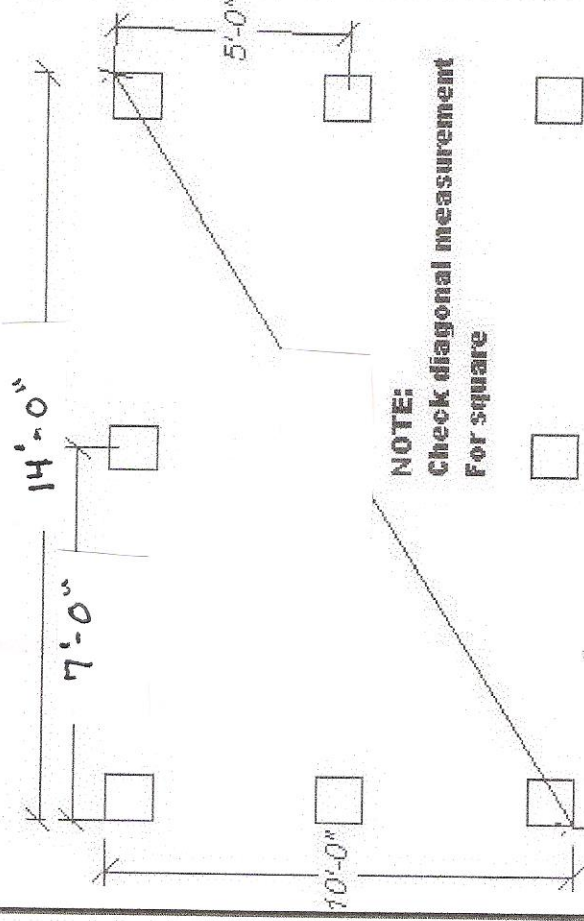


Joist Layout

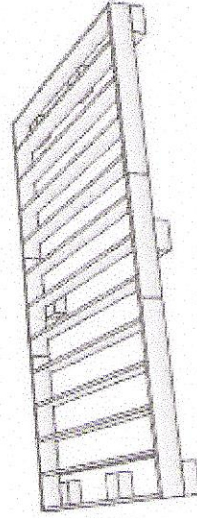


Block Layout

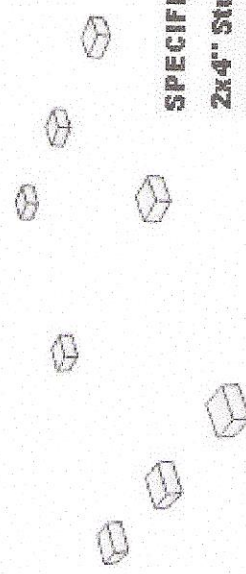

**SPECIFICATIONS:**

- 2x4" Stud Walls 16" On Center
- 4/12 Pitch Roof with 2x6" Rafters 16" On Center
- 2x6" Ridge Board
- 1/2" OSB or Plywood Sheathing
- 6" Overhang

	ALTERNATIVE HOUSING SOLUTIONS 10x16' Utility Storage Building	
	Page 3 of 5	Date: 09/27/09
DESIGNER: Terry L. Cardwell		

**Foundation Block & Joist Layout**

Copy Righted Material  
**DO NOT COPY**