


9'6"

EXTERIOR WALL

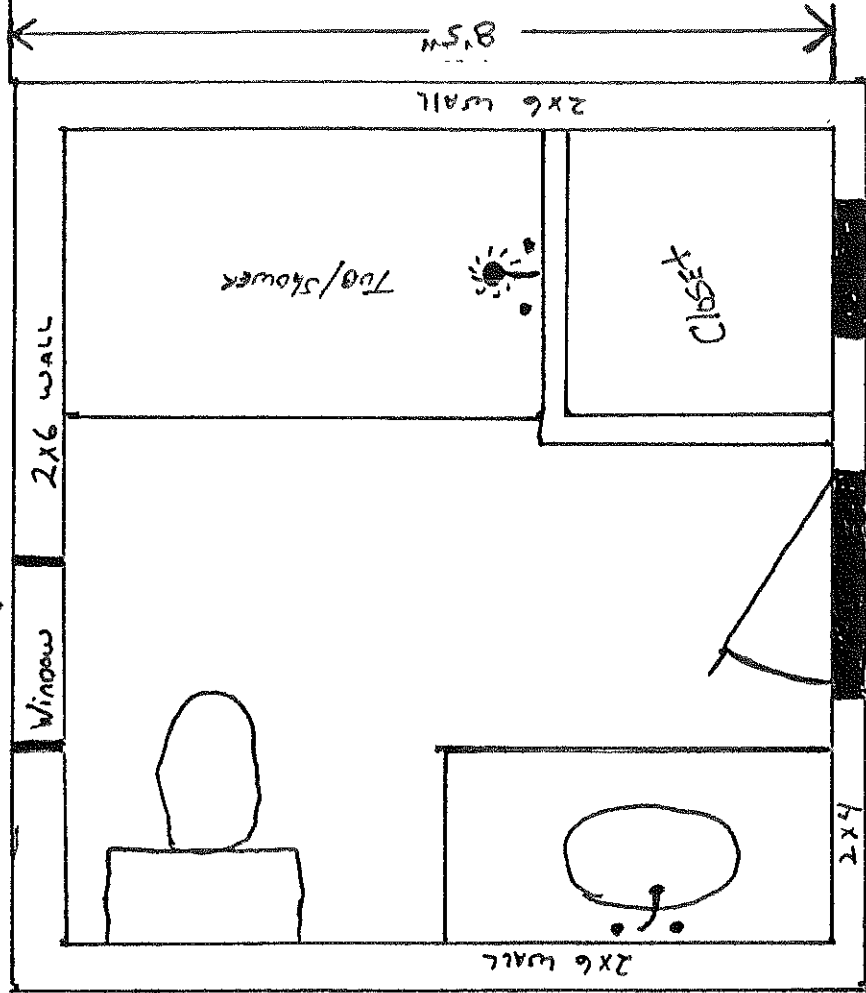

BEDROOM

BEDROOM

HALL

