


A103
3

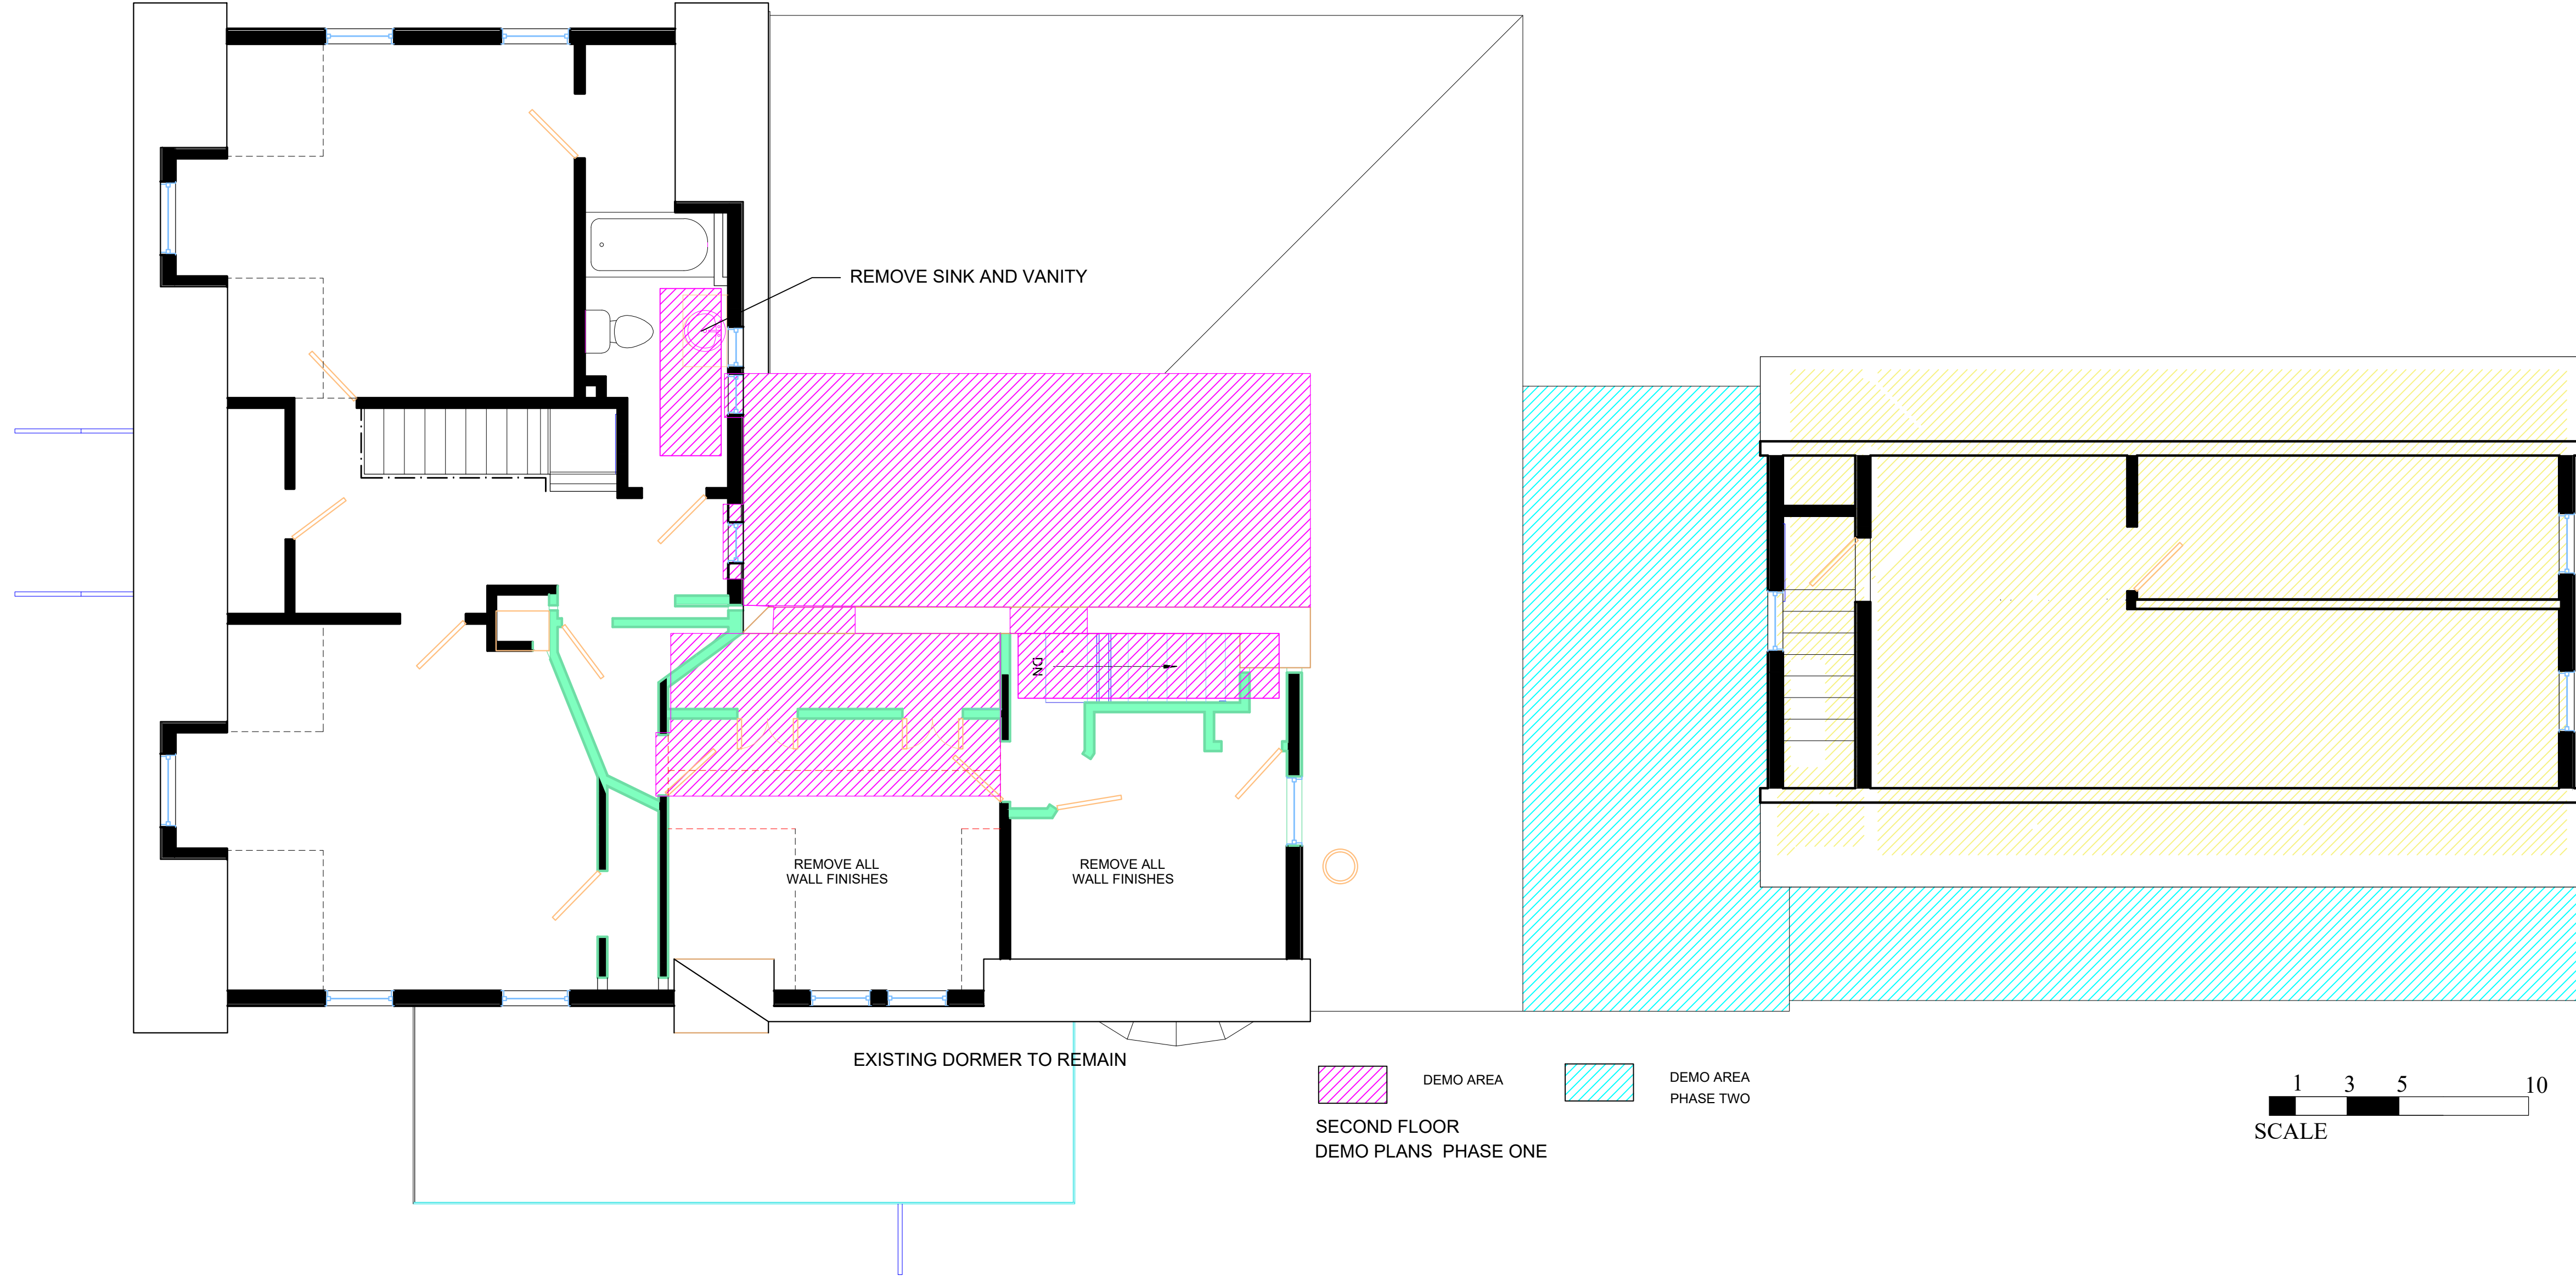

DEMO AREA
SECOND FLOOR
DEMO PLANS PHASE ONE

DEMO AREA
PHASE TWO

1 3 5 10
SCALE