


A103
3

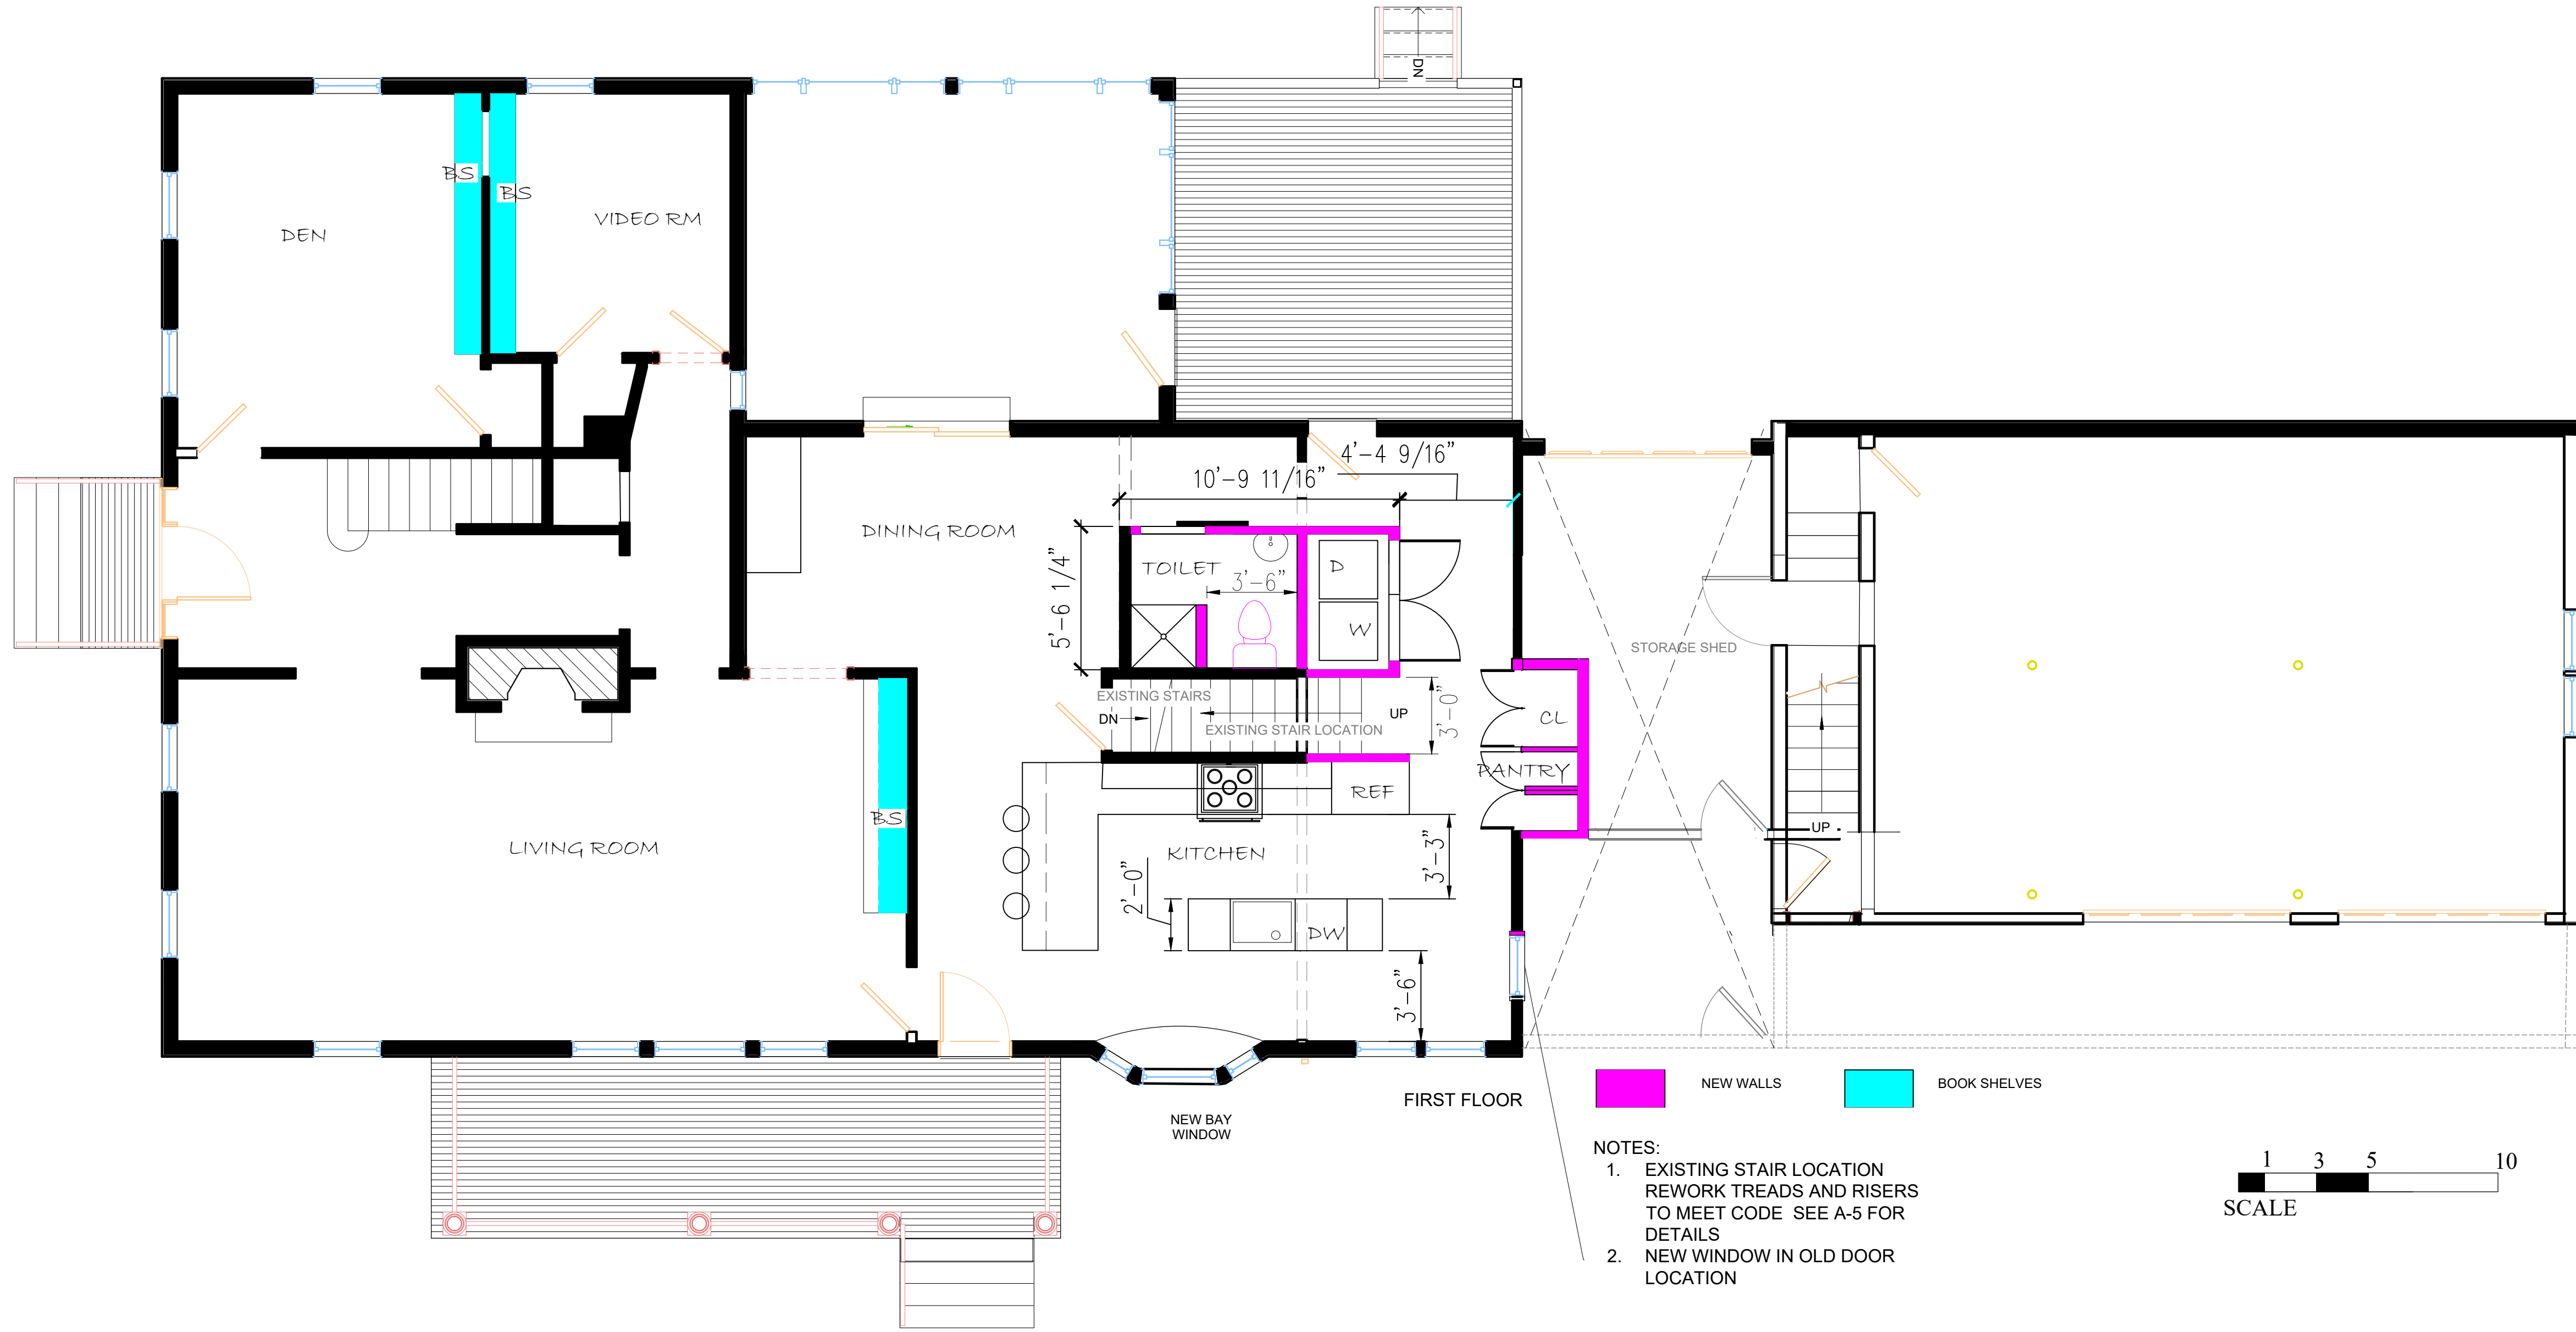

FIRST FLOOR

A-1	PLAN FIRST FLOOR	SCALE 1"=1/4"	JAN 5, 2018	Project: DROWN RESIDENCE 667 Ocean Ave Portland, ME 04102
		REVISE REMOVE PHASES 12918 REVISE PER CODE NOTES 2218		
		M Designs Portland, Maine 207-233-5517 CELL MDESIGNS@MAINE.RR.COM		