



A103 3

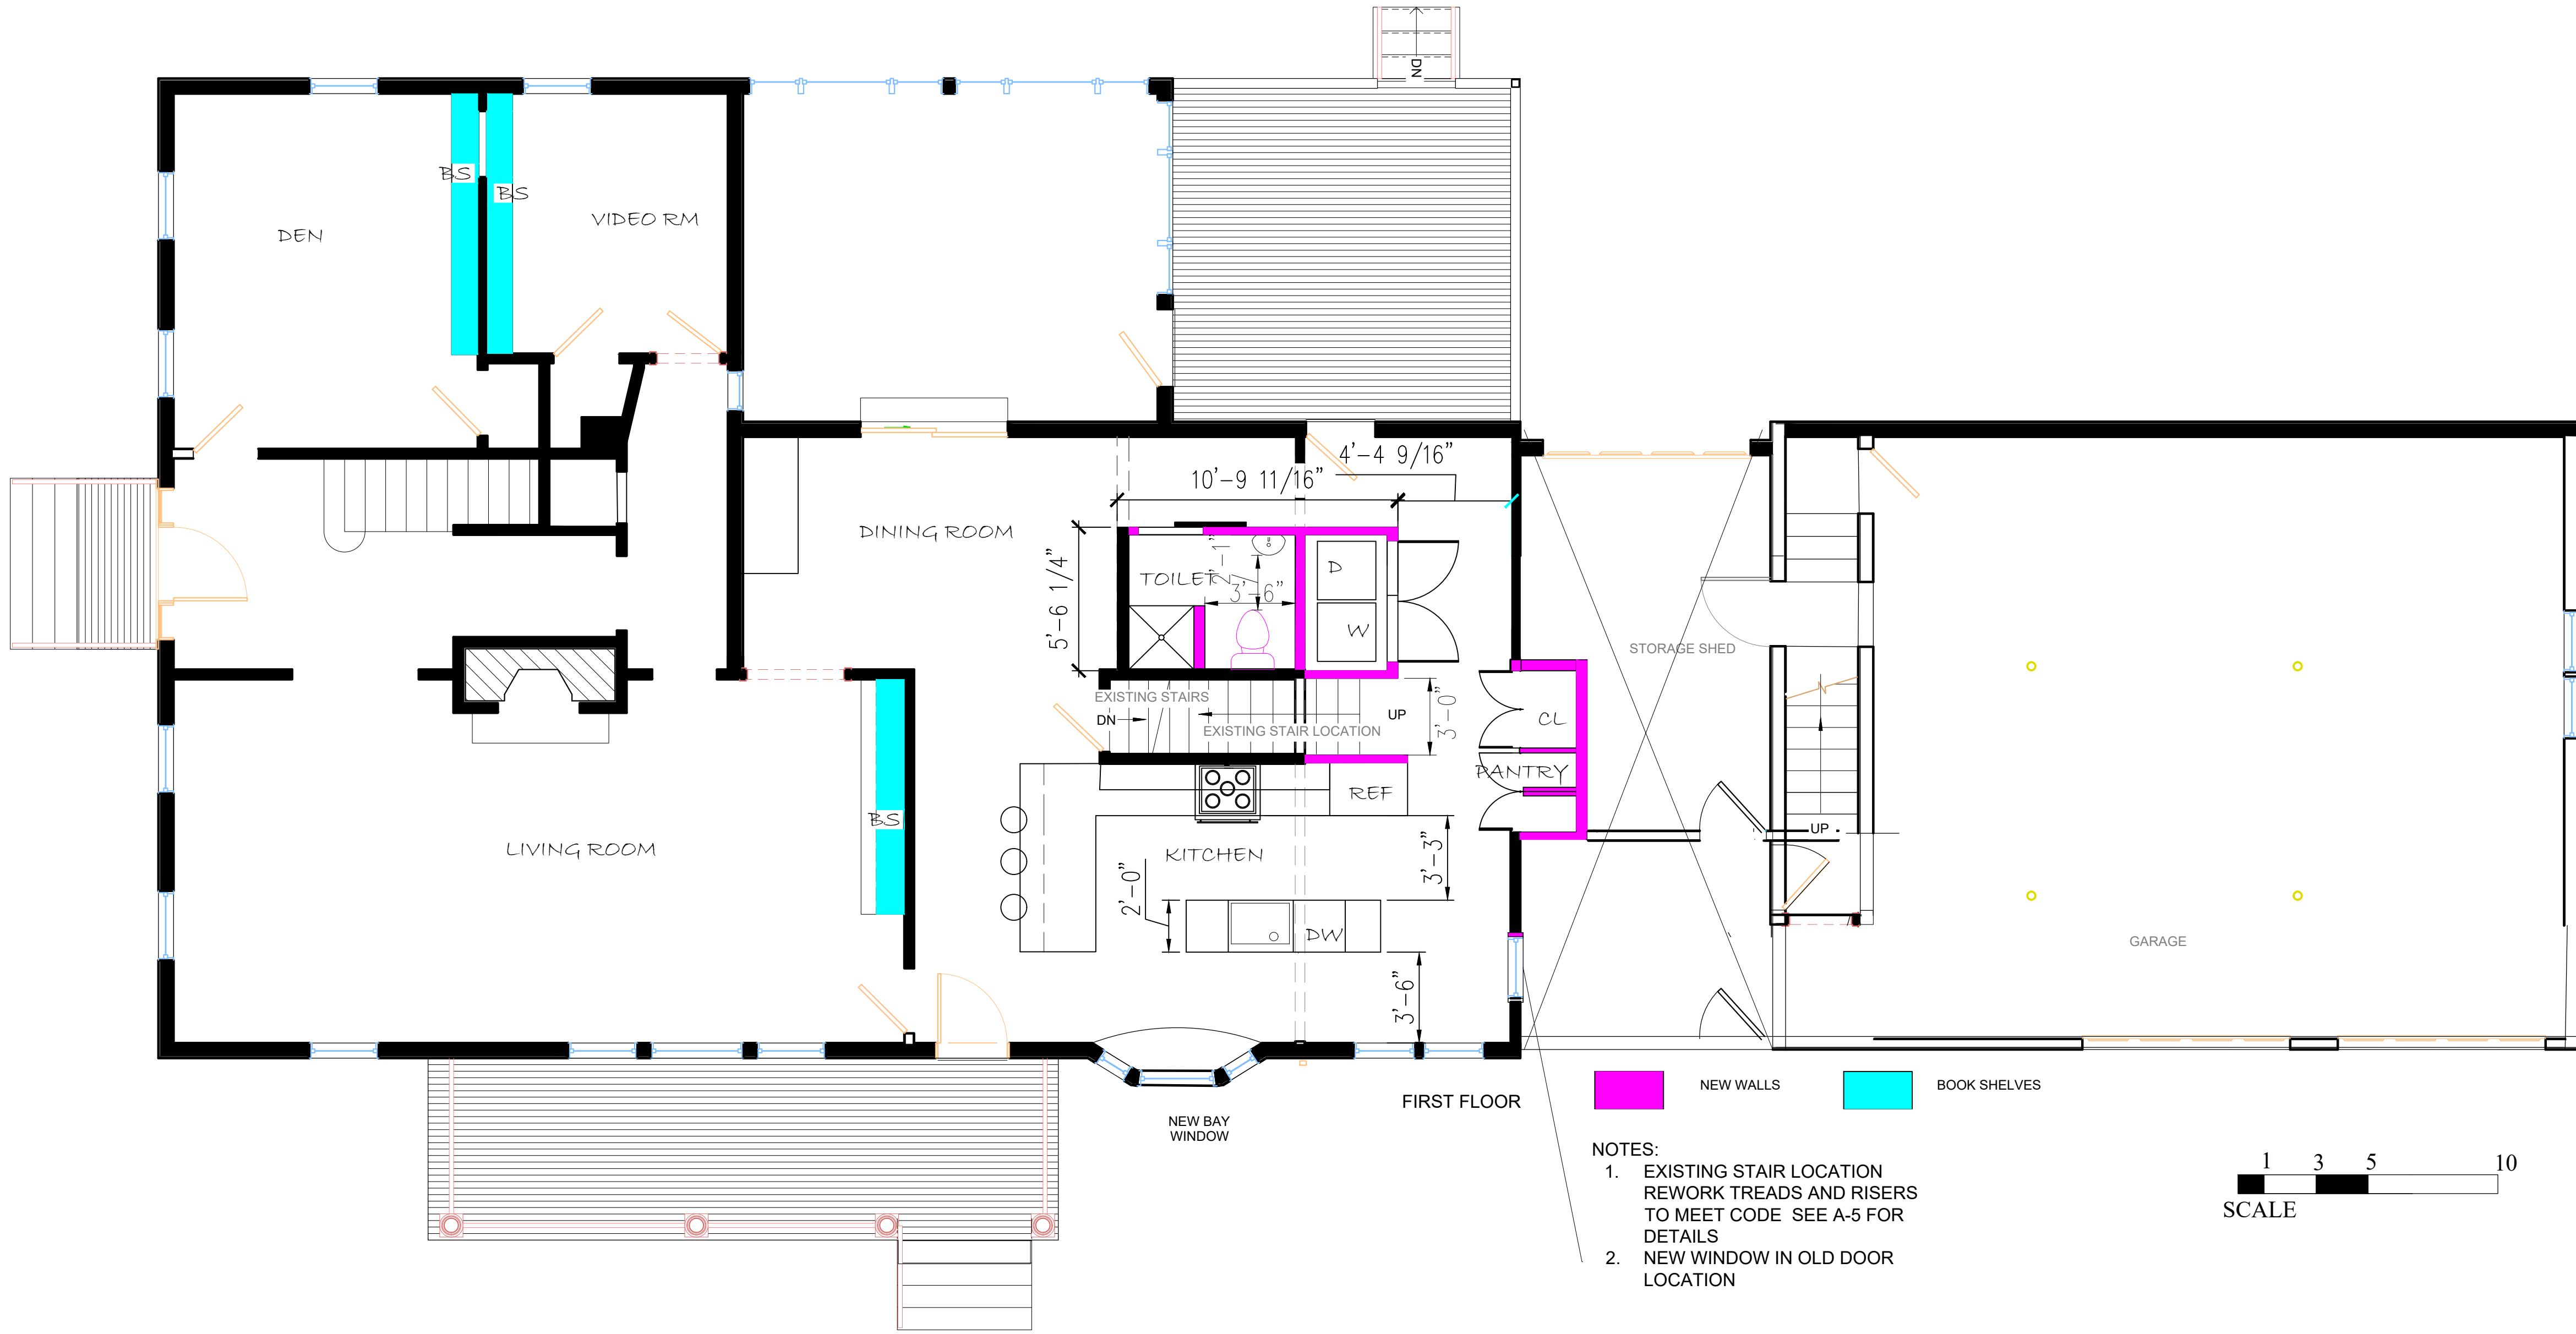

NEW WALLS BOOK SHELVES

- NOTES:
- EXISTING STAIR LOCATION
REWORK TREADS AND RISERS
TO MEET CODE SEE A-5 FOR
DETAILS
 - NEW WINDOW IN OLD DOOR
LOCATION

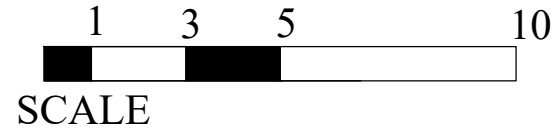

PLAN
FIRST FLOOR

M Designs
Portland, Maine
207-233-5517 CELL
MDESIGNS@MAINE.RR.COM

Project:
DROWN
RESIDENCE
667 Ocean Ave
Portland, ME 04102

SCALE 1"=1/4"	JAN 5, 2018
REVISE REMOVE PHASES 12918	
REVISE PER CODE NOTES 2218	
REVISE PER CODE NOTES 2318	

A-1