


A103
3

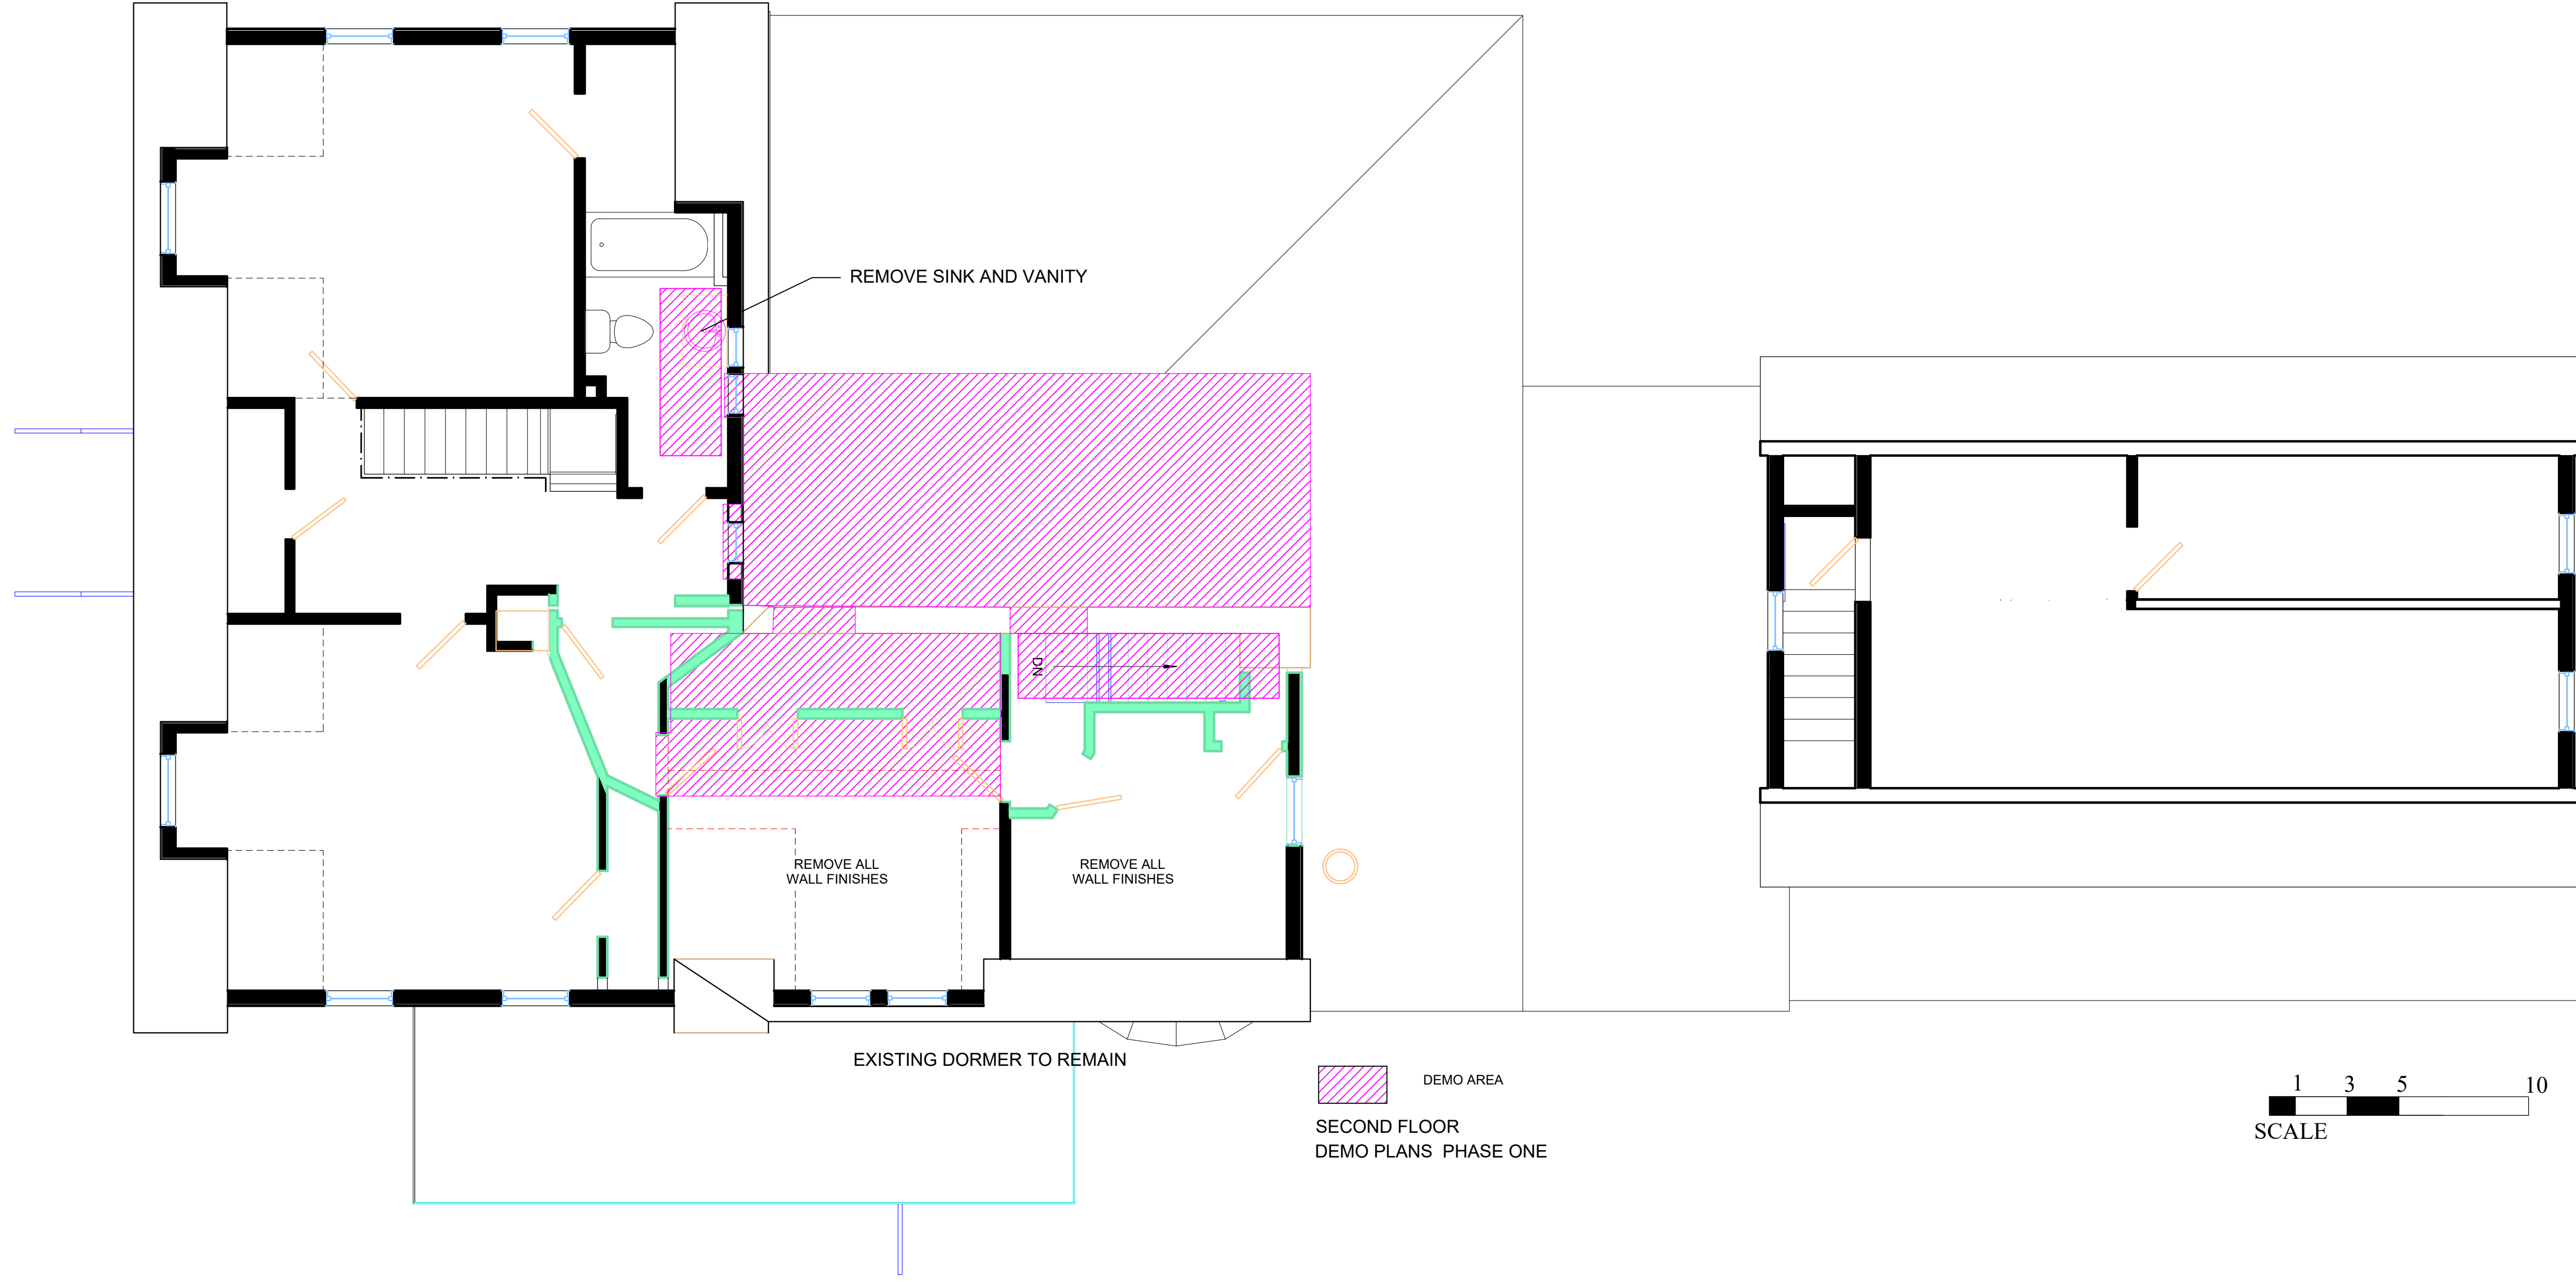

1 3 5 10
SCALE

SCALE 1"=1/4"	JAN 5, 2018
REVISE REMOVE PHASES 12918	

M Designs
Portland, Maine
207-233-5517 CELL
MDESIGNS@MAINE.RR.COM

Project:
**DROWN
RESIDENCE**
667 Ocean Ave
Portland, ME 04102