


2 Tanks

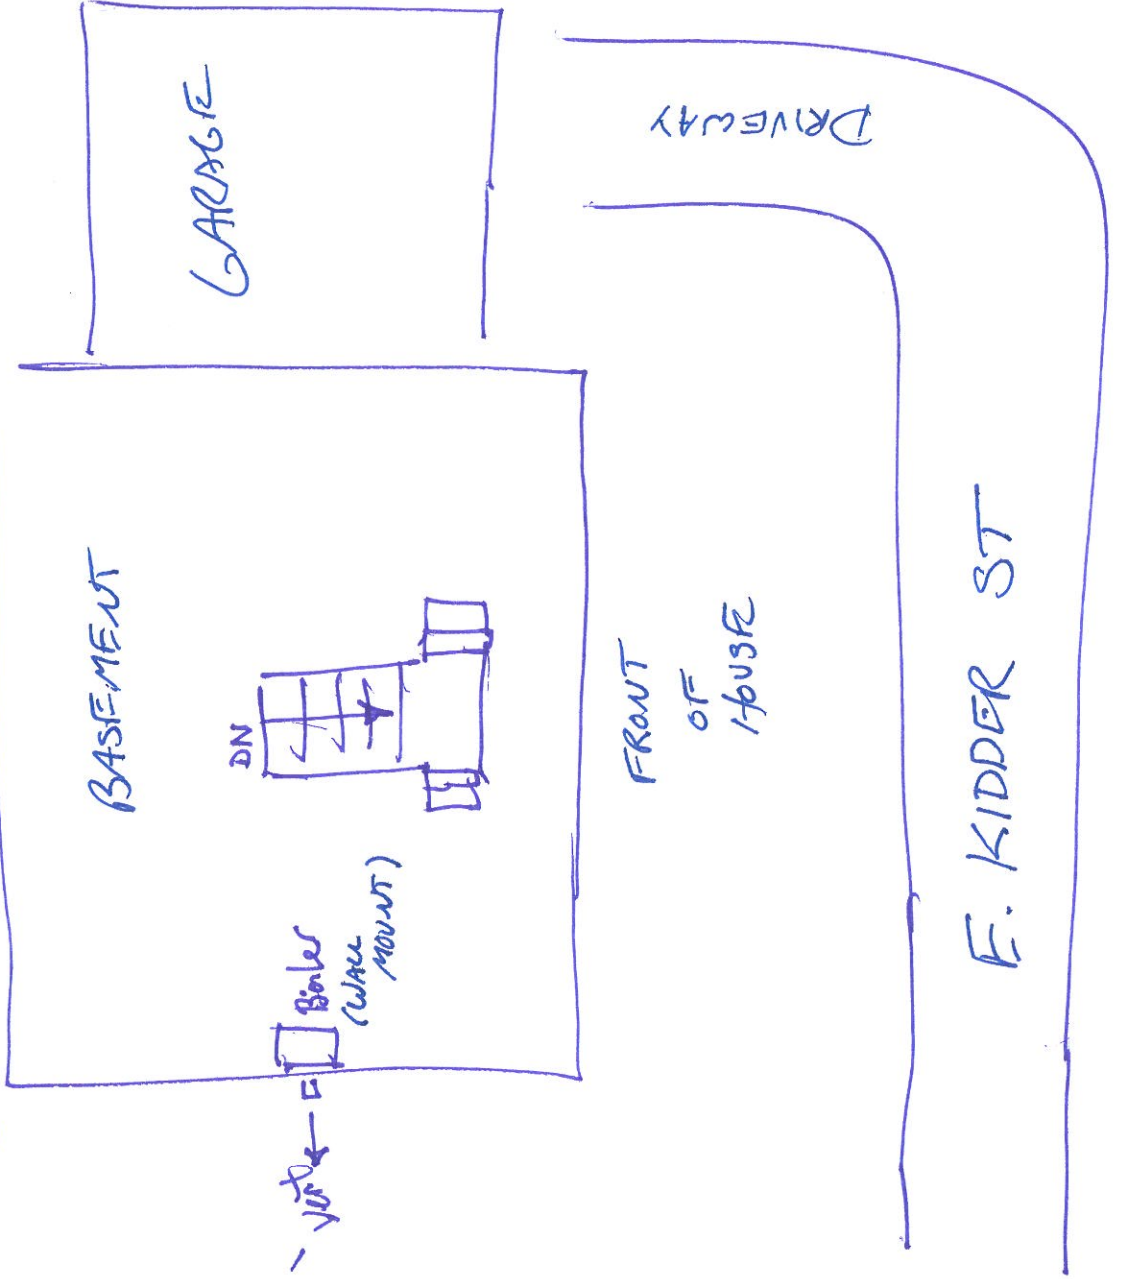

GARAGE

BASEMENT

DN

Boxes  
(Wall Mount)

DRIVEWAY

FRONT  
OF  
HOUSE

E. KIDDER ST