


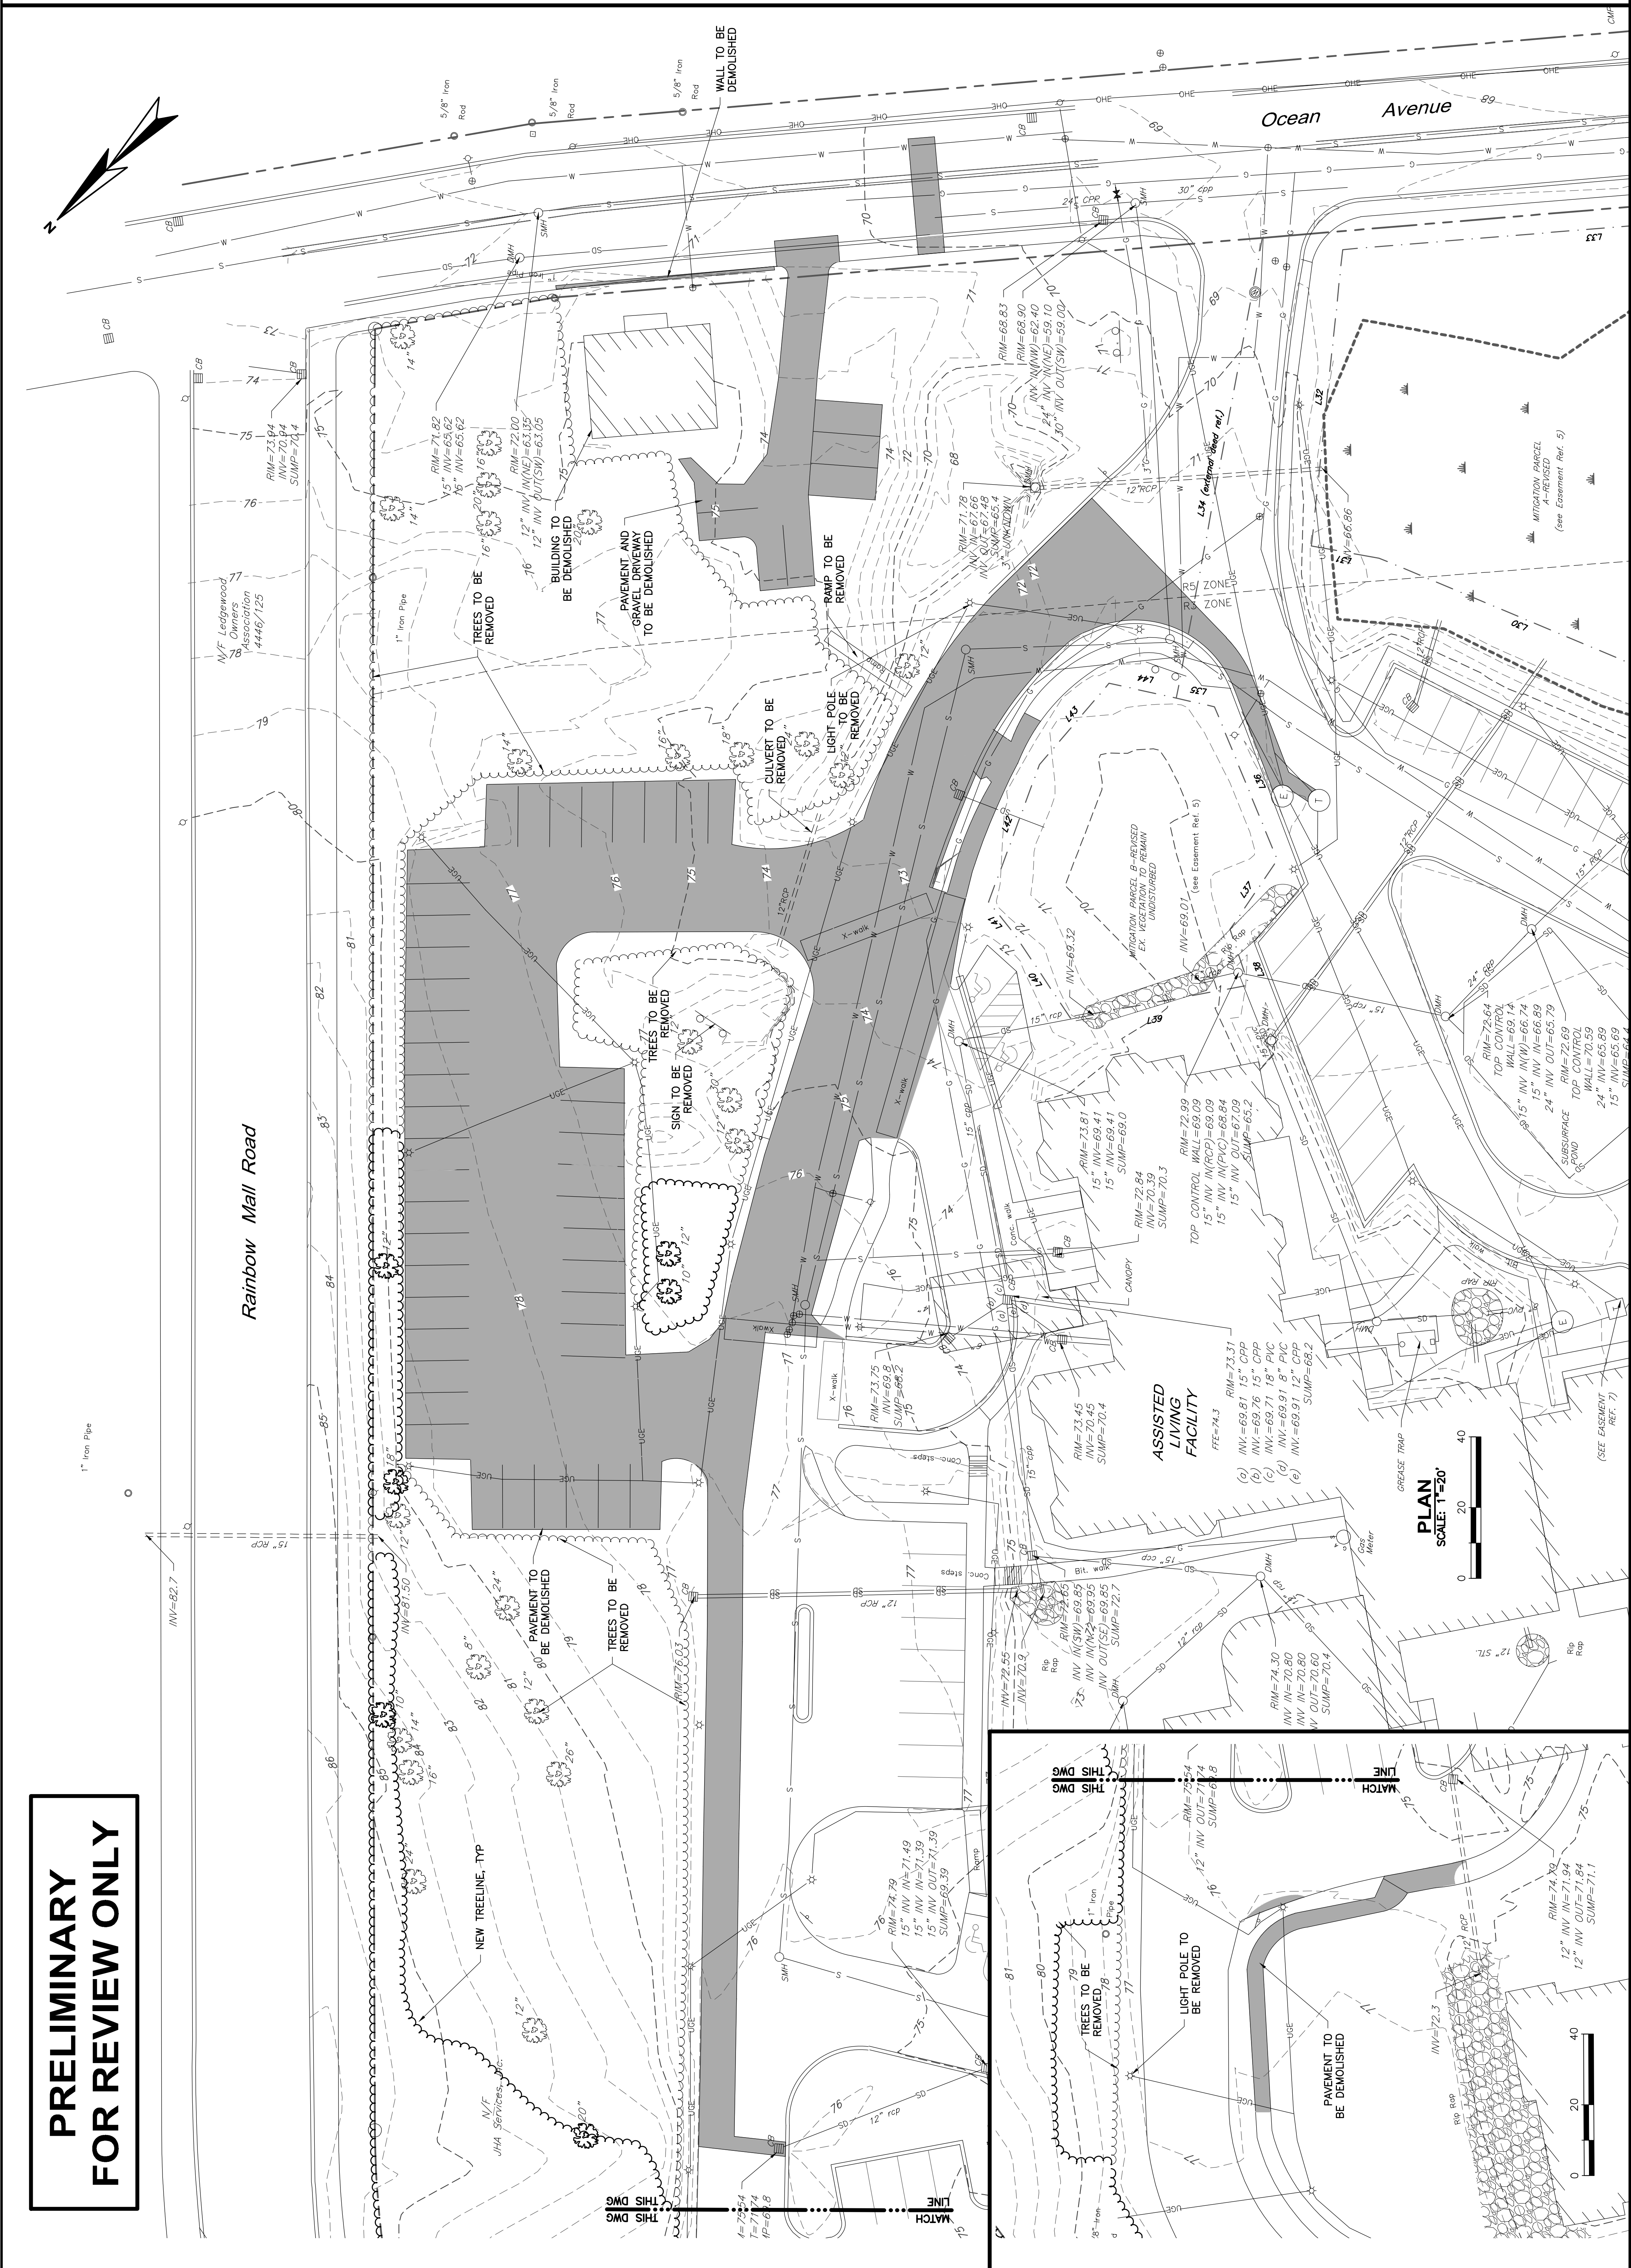

DESIGNED BY: MAG	PROJECT NO: 13682A
CHKD. CORR'D. BY: MRL	DATE: 11-15-17
ISSUED FOR PORTLAND SITE PLAN REVIEW	APPROVED BY: JMW
	DATE: 11-15-17
	CHECKED BY: MAG
	DATE: 11-15-17
	APPROVED BY: JMW
	DATE: 11/17



**PRELIMINARY FOR REVIEW ONLY**

