


DESIGNED BY: MAG
CAD COORD. MRL
CHECKED BY: MAG
DATE: 11-15-17
APPROVED BY: JBM
DATE: 11-15-17
PROJECT NO: 13682A

NO.	ISSUED FOR PORTLAND SITE PLAN REVIEW
NO.	SUBMISSIONS/REVISIONS
APP'D DATE	JBM 11/17



PLAN
SCALE 1"=40'

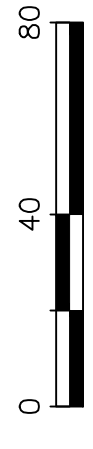

- LEGEND**
- Watershed
 - - - TC Flow Path
 - Flow Arrow
 - Study Point
 - 1SP, 1S, 2P Study Point Symbols
 - Soil Boundary
 - Pond

**PRELIMINARY
FOR REVIEW ONLY**