






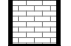

**1 East Elevation**  
SD4 1/8" = 1'-0"

**ELEVATION MATERIAL LEGEND**

**WALL MATERIALS**

-  BRICK VENEER
-  CEMENT BOARD LAP SIDING
-  CEMENT BOARD VERTICAL SIDING

**ROOFING MATERIALS**

-  ARCHITECTURAL ASPHALT SHINGLES
-  STANDING SEAM METAL ROOFING



**2 West Elevation**  
SD4 1/8" = 1'-0"

