



- All Beam to Joist connections with LUSXX Simpson 2max connectors
 - Ledger to Building connection with 5/8" carriage Bolts and washers Hot Dipped Galvanized
 2 per 2' of ledgers through ledger and Rim Joist / Sill Beam

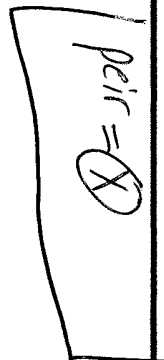

- Pre cast 5' concrete piers set min. of 4' below Grade
 - Post to peir connection with ABLL44Z by Simpson 2 Max finish

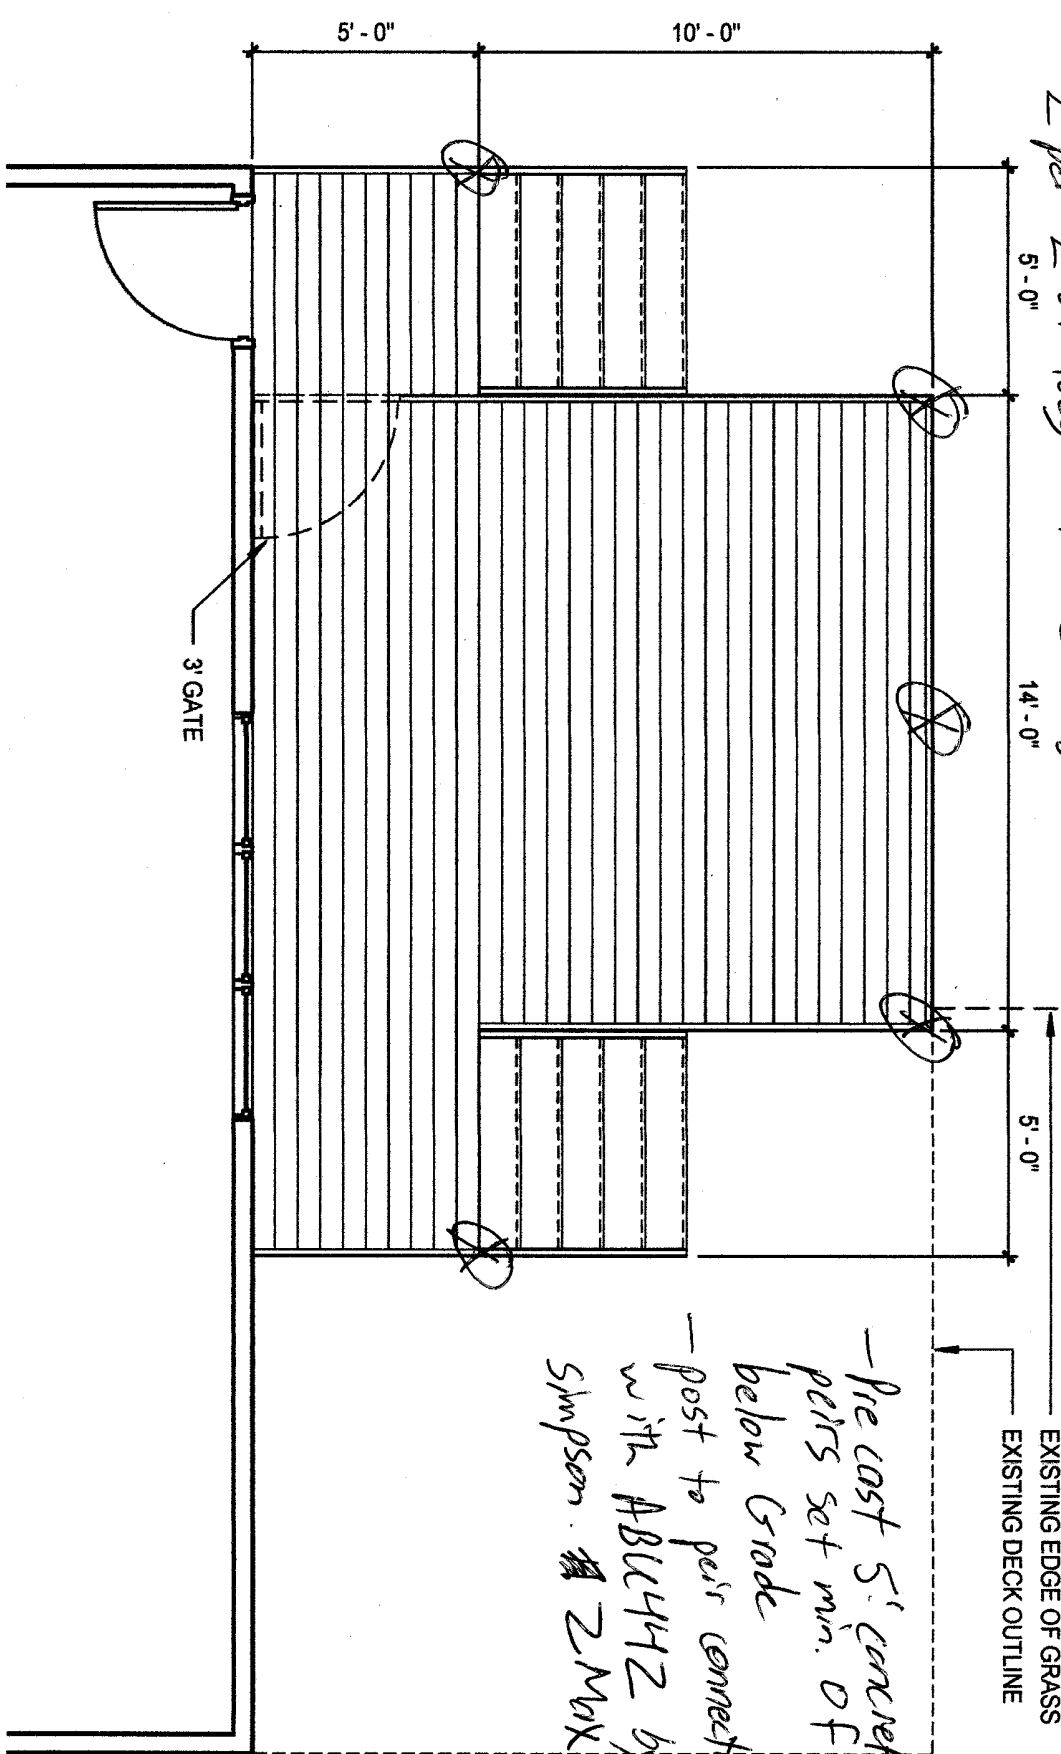

VICKERS DECK

SCALE:

1/4" = 1'-0"