


Beam Layout Level 1

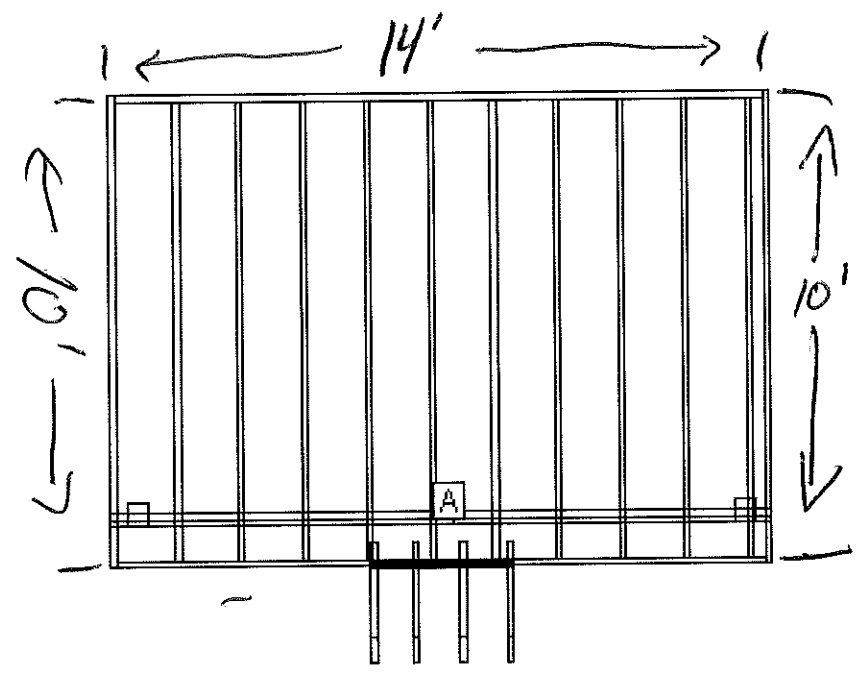

BEAM LABEL	BEAM LENGTH	POST COUNT	POST SPACING
A	13' 10 1/4"	3	6' 4 1/2"