


**Materials Cut List: Level 1**

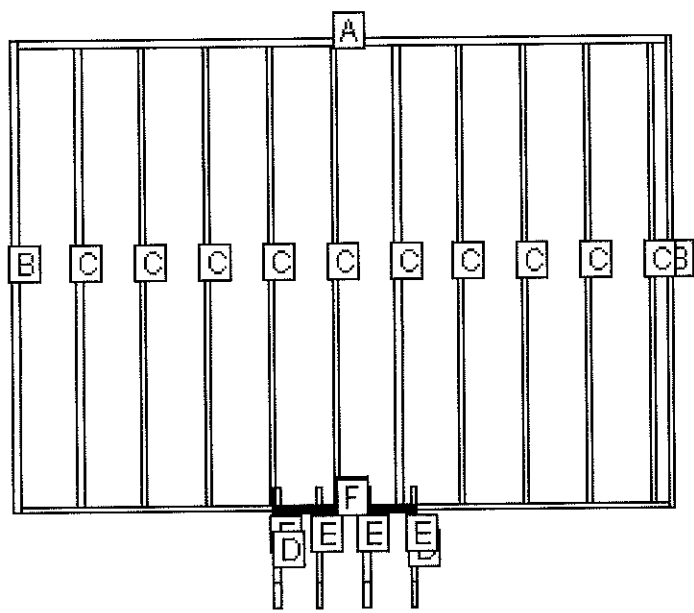

LABEL	NAME	QTY	LENGTH	BEVELS	LABEL	NAME	QTY	LENGTH	BEVELS
A	Header	2	13' 7 1/4"	0, 0	D	Cladding	2	2' 6"	0, 0
B	Rim Joist	2	9' 10 1/4"	0, 0	E	Pre Cut Stringer	4	2' 6"	0, 0
C	Internal Joist	10	9' 7 1/4"	0, 0	F	Stringer Support	1	3'	0, 0

Cut Angles: L=Left, R=Right, F=Front, S=Side