


# ROOM FINISH SCHEDULE

RM. No.	ROOM NAME	FLOOR	FLOOR FINISH	BASE	WALLS			CEILING		
					MAT.	FIN.	PRIMARY PAINT	MAT.	FIN.	HGT.
100	ENTRY VESTIBULE	EXISTING	-	MATCH EX.	GYP.	PAINT	P-1	ACT	MATCH EX.	9'-0"
101	RECEPTION	EXISTING	-	MATCH EX.	GYP.	PAINT	P-1	ACT	MATCH EX.	9'-0"
102	WAITING	EXISTING	-	MATCH EX.	GYP.	PAINT	P-1	ACT	MATCH EX.	9'-0"
103	OFFICE	EXISTING	-	MATCH EX.	GYP.	PAINT	P-1	ACT	MATCH EX.	9'-0"
104	OFFICE	EXISTING	-	MATCH EX.	GYP.	PAINT	P-1	ACT	MATCH EX.	9'-0"
105	OFFICE	EXISTING	-	MATCH EX.	GYP.	PAINT	P-1	ACT	MATCH EX.	9'-0"
106	OFFICE	EXISTING	-	MATCH EX.	GYP.	PAINT	P-1	ACT	MATCH EX.	9'-0"
107	OFFICE	EXISTING	-	MATCH EX.	GYP.	PAINT	P-1	ACT	MATCH EX.	9'-0"
108	OFFICE	EXISTING	-	MATCH EX.	GYP.	PAINT	P-1	ACT	MATCH EX.	9'-0"
109	CONFERENCE	EXISTING	-	MATCH EX.	GYP.	PAINT	P-1	ACT	MATCH EX.	9'-0"
110	OPEN OFFICE	EXISTING	-	MATCH EX.	GYP.	PAINT	P-1	ACT	MATCH EX.	9'-0"
111	LOUNGE	EXISTING	-	MATCH EX.	GYP.	PAINT	P-1	ACT	MATCH EX.	9'-0"
112	OFFICE	EXISTING	-	MATCH EX.	GYP.	PAINT	P-1	ACT	MATCH EX.	9'-0"
113	OFFICE	EXISTING	-	MATCH EX.	GYP.	PAINT	P-1	ACT	MATCH EX.	9'-0"
114	OFFICE	EXISTING	-	MATCH EX.	GYP.	PAINT	P-1	ACT	MATCH EX.	9'-0"
115	OFFICE	EXISTING	-	MATCH EX.	GYP.	PAINT	P-1	ACT	MATCH EX.	9'-0"
116	OFFICE	EXISTING	-	MATCH EX.	GYP.	PAINT	P-1	ACT	MATCH EX.	9'-0"
117	CONSULT ROOM	EXISTING	-	MATCH EX.	GYP.	PAINT	P-1	ACT	MATCH EX.	9'-0"
118	CONSULT ROOM	EXISTING	-	MATCH EX.	GYP.	PAINT	P-1	ACT	MATCH EX.	9'-0"
119	CONSULT ROOM	EXISTING	-	MATCH EX.	GYP.	PAINT	P-1	ACT	MATCH EX.	9'-0"
120	CONSULT ROOM	EXISTING	-	MATCH EX.	GYP.	PAINT	P-1	ACT	MATCH EX.	9'-0"
121	CONSULT ROOM	EXISTING	-	MATCH EX.	GYP.	PAINT	P-1	ACT	MATCH EX.	9'-0"
122	CONSULT ROOM	EXISTING	-	MATCH EX.	GYP.	PAINT	P-1	ACT	MATCH EX.	9'-0"
123	CONSULT ROOM	EXISTING	-	MATCH EX.	GYP.	PAINT	P-1	ACT	MATCH EX.	9'-0"
124	CONSULT ROOM	EXISTING	-	MATCH EX.	GYP.	PAINT	P-1	ACT	MATCH EX.	9'-0"
125	CONSULT ROOM	EXISTING	-	MATCH EX.	GYP.	PAINT	P-1	ACT	MATCH EX.	9'-0"
126	CONSULT ROOM	EXISTING	-	MATCH EX.	GYP.	PAINT	P-1	ACT	MATCH EX.	9'-0"
127	OPEN OFFICE	EXISTING	-	MATCH EX.	GYP.	PAINT	P-1	ACT	MATCH EX.	9'-0"
128	OFFICE	EXISTING	-	MATCH EX.	GYP.	PAINT	P-1	ACT	MATCH EX.	9'-0"
129	OFFICE	EXISTING	-	MATCH EX.	GYP.	PAINT	P-1	ACT	MATCH EX.	9'-0"
130	FILES	EXISTING	-	MATCH EX.	GYP.	PAINT	P-1	ACT	MATCH EX.	9'-0"
131	TRAINING	EXISTING	-	MATCH EX.	GYP.	PAINT	P-1	ACT	MATCH EX.	9'-0"
132	TRAINING	EXISTING	-	MATCH EX.	GYP.	PAINT	P-1	ACT	MATCH EX.	9'-0"
133	BREAKROOM	EXISTING	-	MATCH EX.	GYP.	PAINT	P-1	ACT	MATCH EX.	8'-0"
134	WOMEN'S ROOM	EXISTING	-	MATCH EX.	GYP.	PAINT	P-1	ACT	MATCH EX.	8'-0"
135	MEN'S ROOM	EXISTING	-	MATCH EX.	GYP.	PAINT	P-1	ACT	MATCH EX.	8'-0"
136	JANITORIAL CLOSET	EXISTING	-	MATCH EX.	GYP.	PAINT	P-1	ACT	MATCH EX.	8'-0"
137	KITCHEN	VCT-1	MATTE	MATCH EX.	GYP.	PAINT	P-1	ACT	MATCH EX.	8'-0"
138	OPEN OFFICE	EXISTING	-	MATCH EX.	GYP.	PAINT	P-1	ACT	MATCH EX.	8' / 9'
139	MEETING ROOM	EXISTING	-	MATCH EX.	GYP.	PAINT	P-1	ACT	MATCH EX.	9'-0"
140	MEETING ROOM	EXISTING	-	MATCH EX.	GYP.	PAINT	P-1	ACT	MATCH EX.	9'-0"
141	MEETING ROOM	EXISTING	-	MATCH EX.	GYP.	PAINT	P-1	ACT	MATCH EX.	8' / 9'
142	OFFICE	EXISTING	-	MATCH EX.	GYP.	PAINT	P-1	ACT	MATCH EX.	9'-0"
143	OPEN OFFICE	EXISTING	-	MATCH EX.	GYP.	PAINT	P-1	ACT	MATCH EX.	8' / 9'
144	CONFERENCE ROOM	EXISTING	-	MATCH EX.	GYP.	PAINT	P-1	ACT	MATCH EX.	9'-0"
145	CONFERENCE ROOM	EXISTING	-	MATCH EX.	GYP.	PAINT	P-1	ACT	MATCH EX.	9'-0"
146	CONFERENCE ROOM	EXISTING	-	MATCH EX.	GYP.	PAINT	P-1	ACT	MATCH EX.	9'-0"
147	MEETING ROOM	EXISTING	-	MATCH EX.	GYP.	PAINT	P-1	ACT	MATCH EX.	9'-0"
148	OFFICE	EXISTING	-	MATCH EX.	GYP.	PAINT	P-1	ACT	MATCH EX.	8' / 9'
149	OFFICE	EXISTING	-	MATCH EX.	GYP.	PAINT	P-1	ACT	MATCH EX.	8'-0"
150	OPEN OFFICE	EXISTING	-	MATCH EX.	GYP.	PAINT	P-1	ACT	MATCH EX.	8' / 9'

## INTERIOR FINISH CLASSIFICATION

ROOMS & SPACES - CLASS C

2 NTS FINISH SCHEDULE

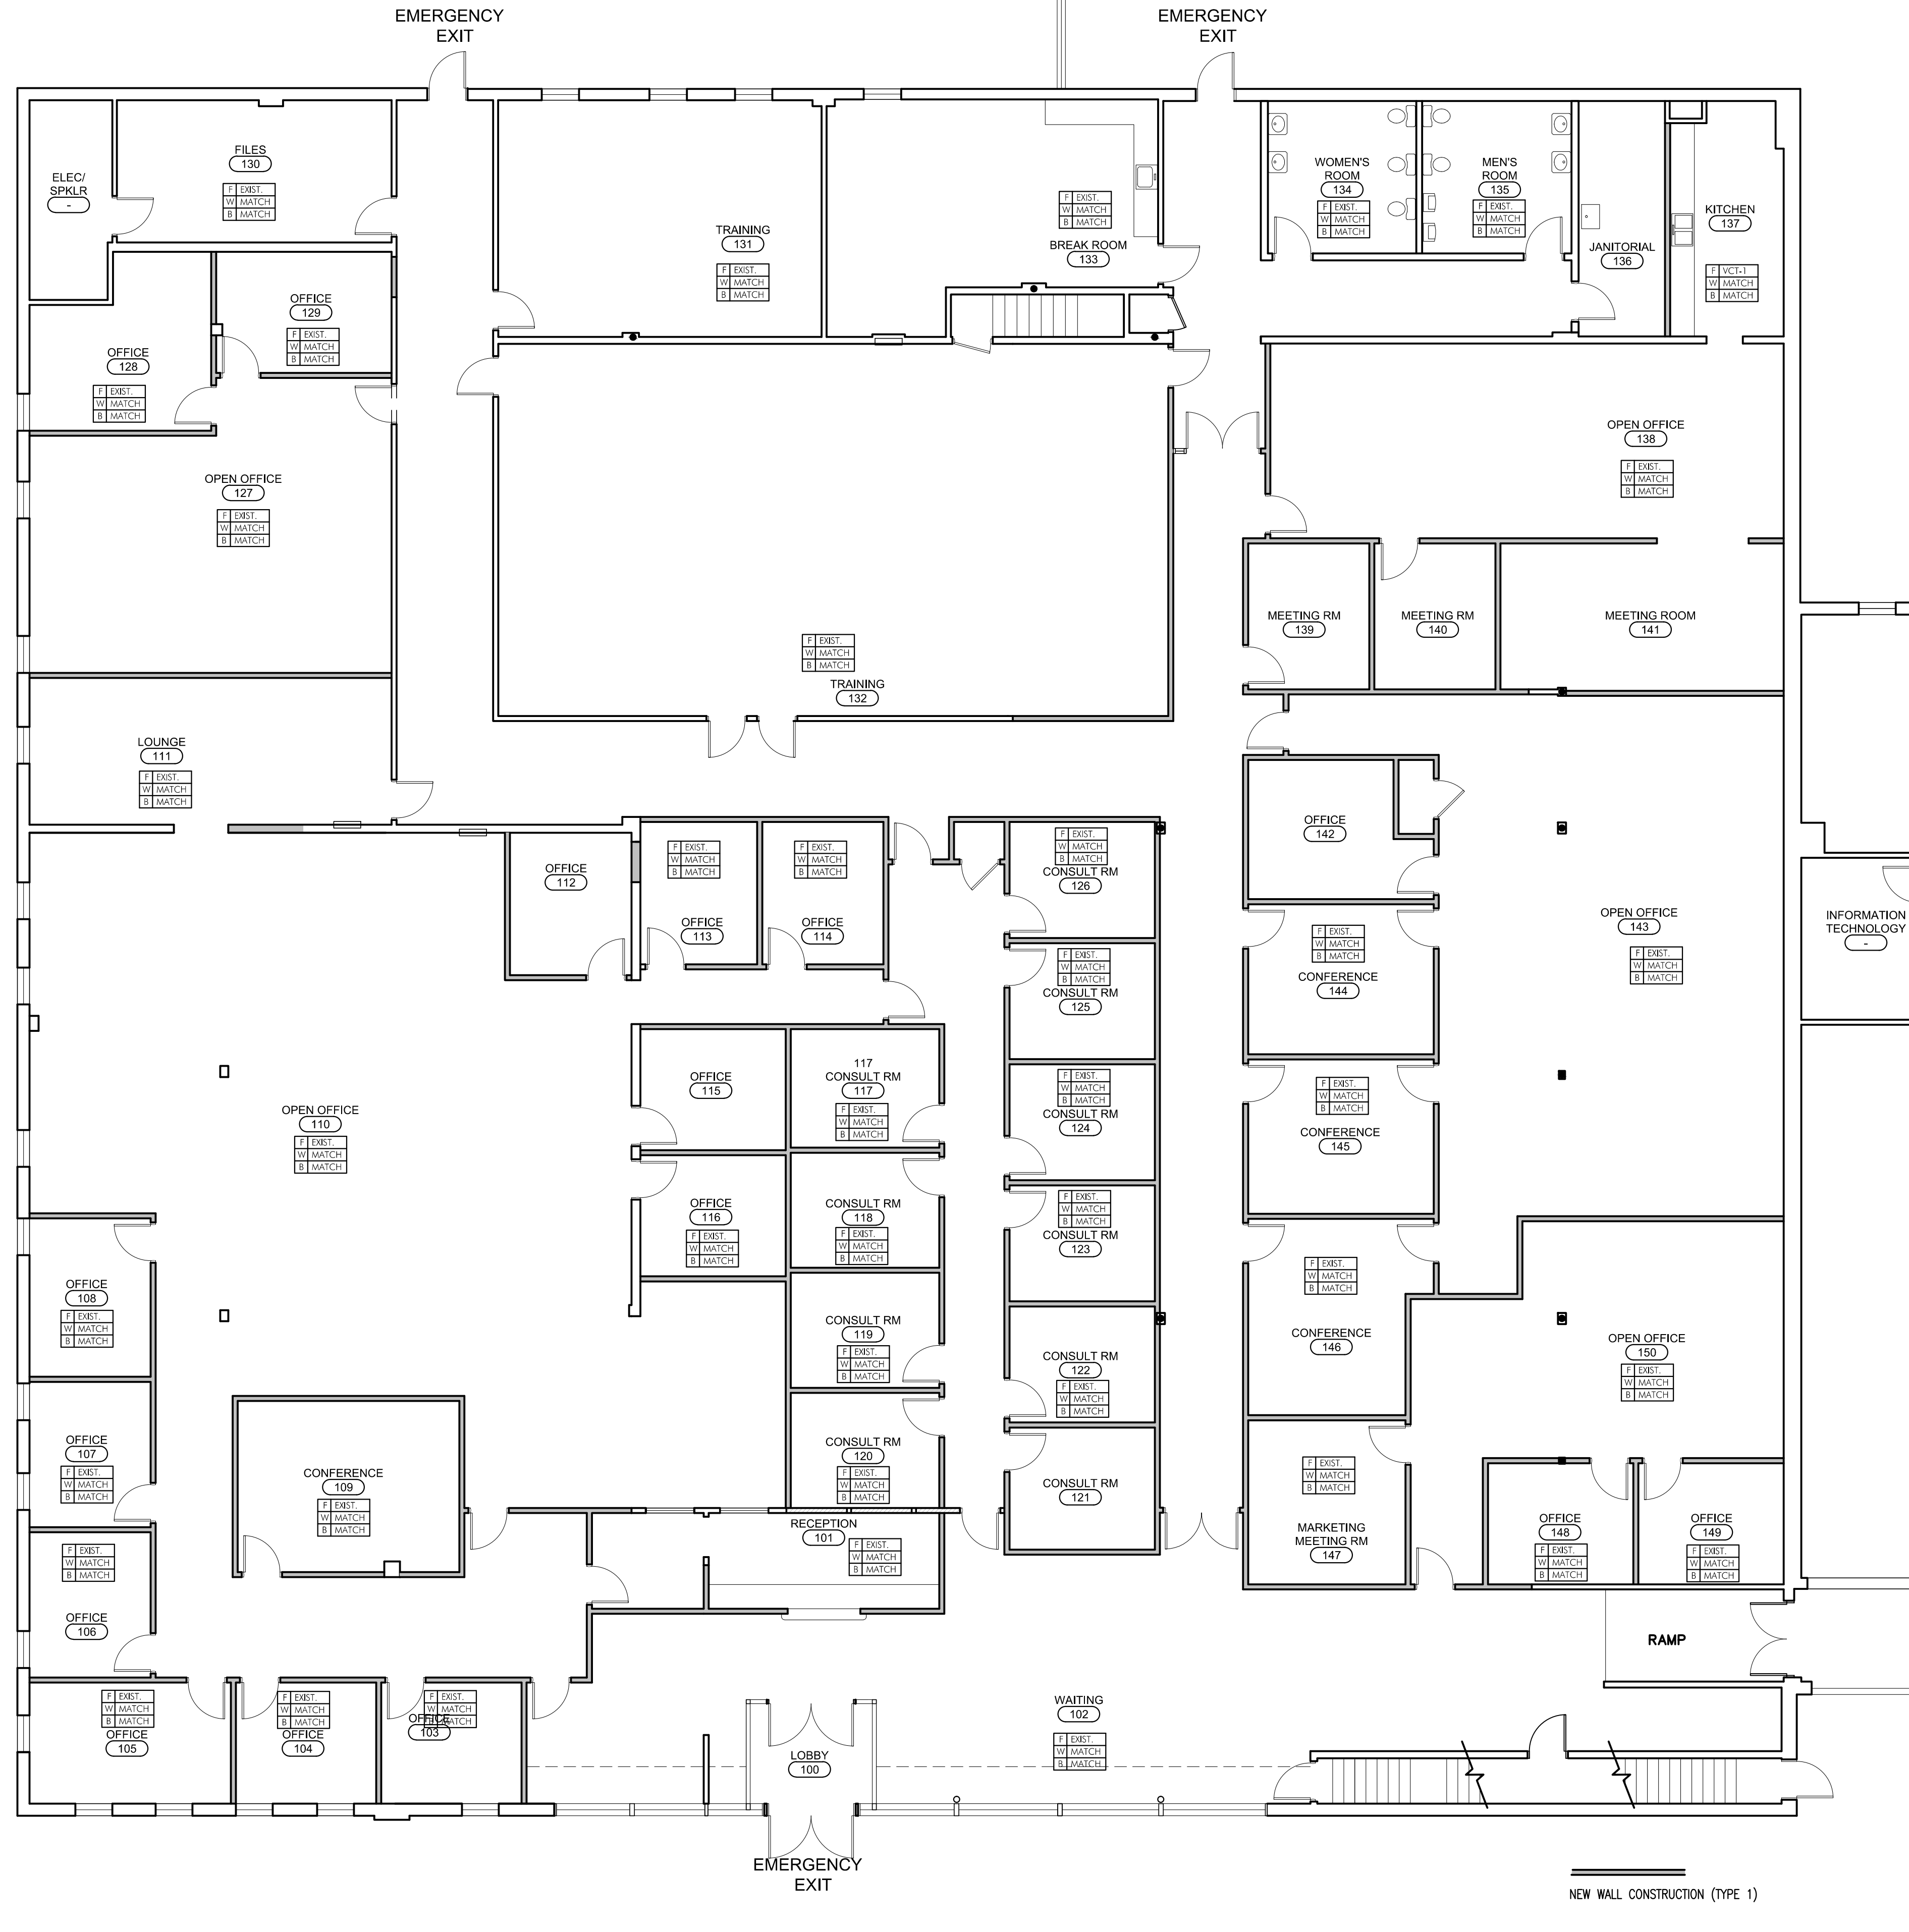

GENERAL CONTRACTOR

STRUCTURAL ENGINEER


MEP ENGINEER

CLIENT

Spurwink Services  
 899 Riverside Street  
 Portland, ME 04103

PROJECT  
**Spurwink Services**

901 Washington Ave.  
 Portland, ME 04101

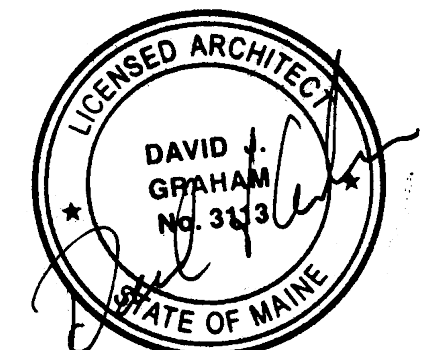

ISSUED FOR PERMIT

INFORMATION

Path: M:/boulos/spurwink

Issue Date: 07.24.14

Drawn By: djg

Checked By: djg

Revision:

- 1.
- 2.
- 3.
- 4.

TITLE

FINISH PLAN

SCALE

1/8"=1'-0"

© 2014 Graham Architects. All rights reserved. Information, material, and designs in this document are proprietary to and owned by Graham Architects and may not be disclosed to any third party, reproduced, posted on a global computer information network, or distributed in any way without the written consent from Graham Architects.