
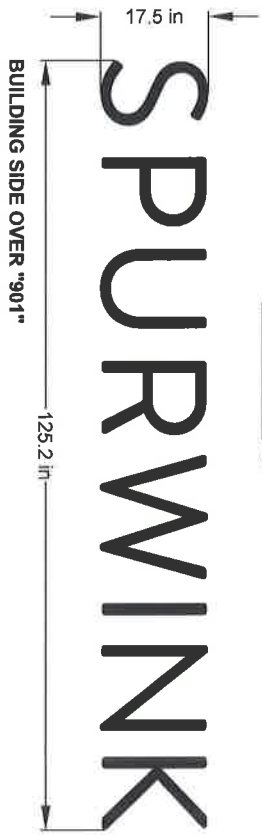
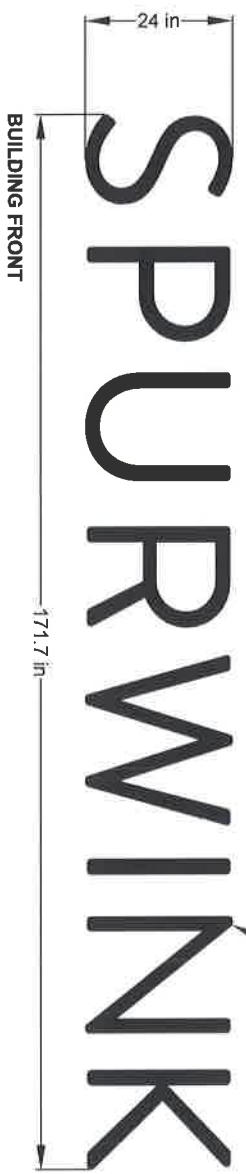



Non-ADA Fabricated Signs Specifications

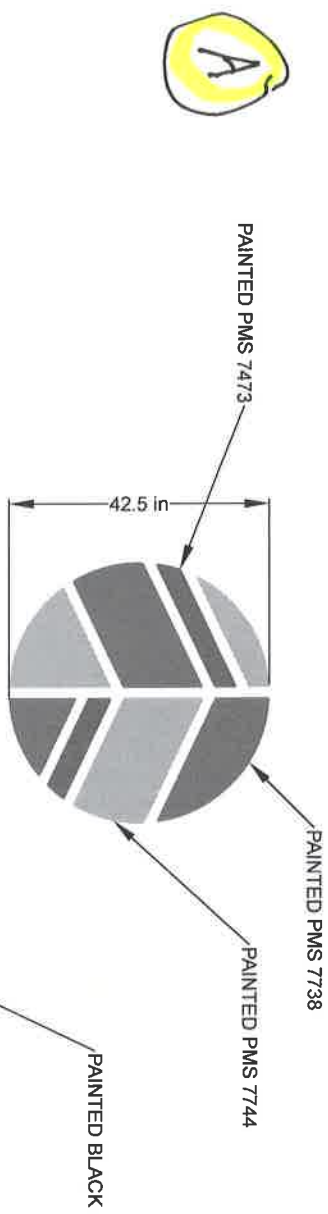

Approved By: _____ Date: _____

©2014 Welch Signage. All Rights Reserved. All information contained in this drawing is confidential, do not distribute do not reproduce.

Job Name: SPURWINK	
Job #: 18549	
Customer Name: SPURWINK	
Scope: DIMENSIONAL LETTERS	
Sales Rep: JS	Drawn By: KMR
Revision #:	
Date: 4.21.15	
File Location: SPURWINK 18549	
 207.883.8200 www.welchusa.com	
Sign Components	
Face Material: 1/2" PVC	
Edges: Straight	
Corners: NA	
West System: Yes No	
Insert: NA	
1st Surface Color: SEE DRAWING	
2nd Surface Color: NA	
Vinyl Color: NA	
1st Layer Material: NA	
1st Surface Color: NA	
2nd Surface Color: NA	
Sides: Single	
Graphic Content	
Process: FRONT PAINTED LETTERS	
Copy Height: SEE DRAWING	
Copy Style: PER LOGO	
Copy Color: BLACK	
Mounting	
Hardware: STUDS (FLUSH MOUNT)	
Holes: YES - .19	Location: NA
Mounting Location: SIDE OF BUILDING	
Tape: NA	
Mounting Surface: FLUSH MOUNT TO BRICK	
Glass Backer mat: Vinyl NA	Color: NA
Frame	
Type: NA	
Size: NA	
Color: NA	