

Job Name: SPURWINK

Job #: 18549

Customer Name: SPURWINK

Scope: SIGN COMP POST AND PANEL SIGN

Sales Rep/Drawn By: JS / KMR

Revision #:

Date: 4.7.15

File Location: J: SPURWINK 18549



**Sign Components**

Face Material/Thickness: 1/2" LUTERBOARD

Edges: Straight

Corners: Square

West System: Yes

Insert: NA

First Surface Color: NA

Second Surface Color: NA

Vinyl Color: NA

2nd Layer Material/Thickness: NA

First Surface Color: NA

Second Surface Color: NA

Sides: Double

**Graphic Content**

Process: FRONT APPLIED CONTROL TAC

Copy Height: PER LOGO

Copy Style: PER LOGO

Copy Color: BLACK

**Mounting**

Hardware: SIGN COMP POSTS - SEE DRAWING

Holes: Location: NA

Mounting Location: NA

Tape: NA

Surface: NA



Glass Backer/mat/color: NA

Frame

Type: NA

Size: NA

Color: NA

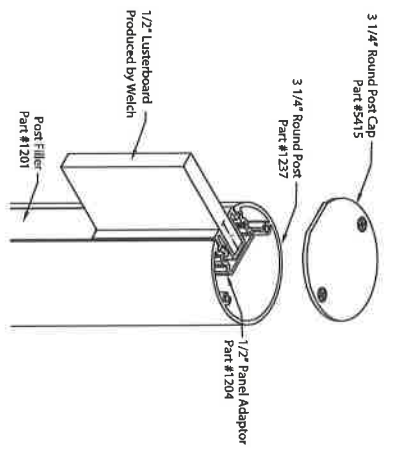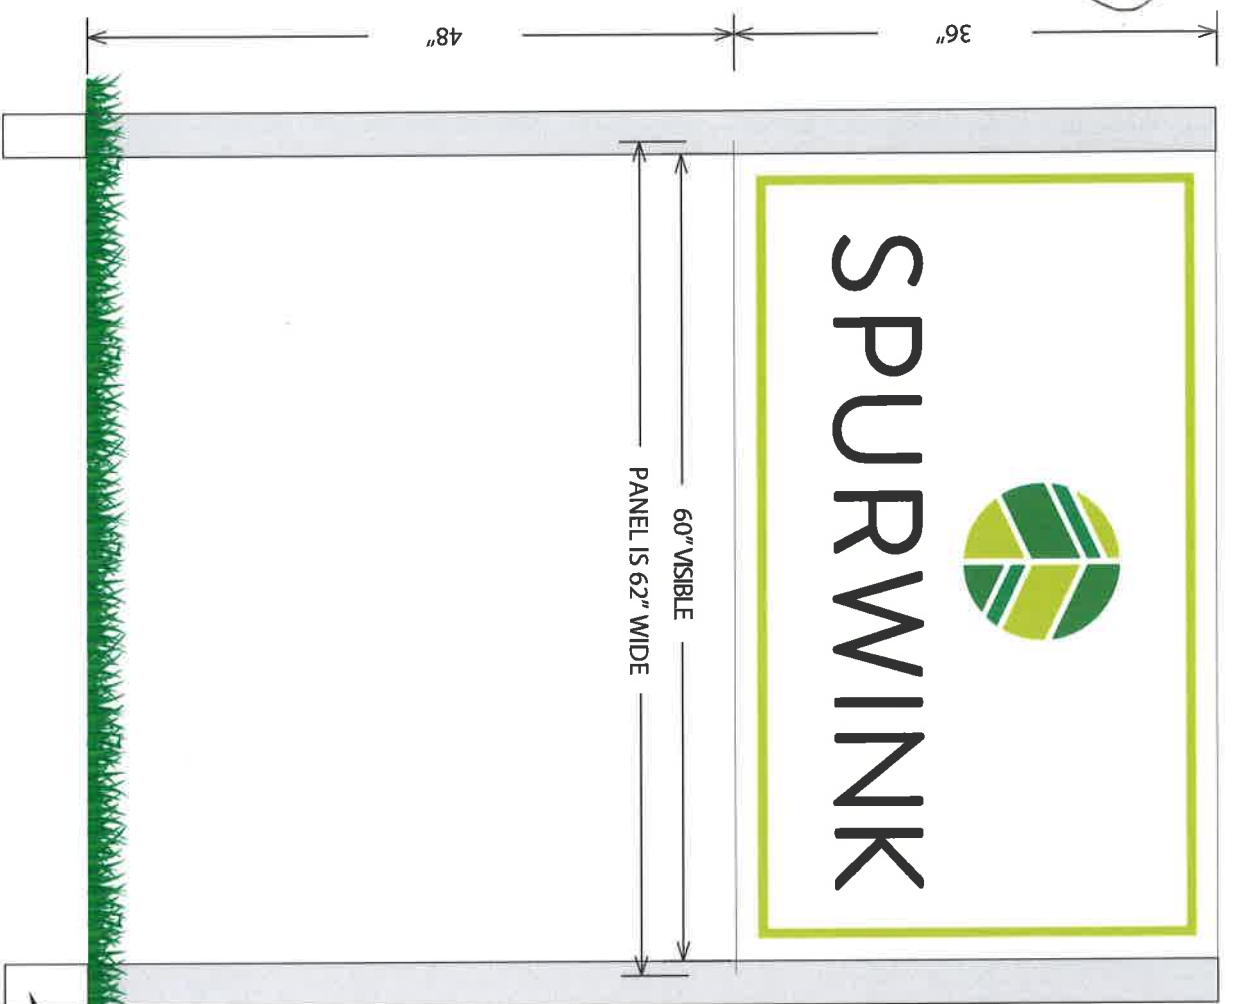

3 1/4" Round Post - Part #1237  
 Custom sizes only. Not to exceed 11.5mm H.  
 Post Filler - Part #1201  
 Custom sizes only. Not to exceed 11.5mm H.  
 1/2" Panel Adaptor - Part #1204  
 Custom sizes only. Not to exceed 11.5mm H.

Approved By: \_\_\_\_\_

Date: \_\_\_\_\_

**DISCLAIMER:** Welch is not responsible for the output of customer supplied files or logos. It is the customer's responsibility to make sure they have supplied the files in the correct resolution and PMS colors. Colors will vary from monitor to printer. Welch is not responsible for color variation. Custom proof color matching is available for an additional fee. Please call or visit [www.welchusa.com/network](http://www.welchusa.com/network) for file information

**VEHICLES:** Although Vehicle Graphics are meant to last 3-5 years, Welch will only warranty the replacement of vehicle graphics 60 days from the install date. Graphics are a temporary advertisement. Please note that sunlight, bad weather, rocks, pressure washing and incorrect care of your graphics can shorten life span.