

**Non-ADA Fabricated Signs Specifications**

Job Name: SPURWINK	
Job #: 18549	
Customer Name: SPURWINK	
Scope: DIMENSIONAL LETTERS	
Sales Rep: JS	Drawn By: KMR
Revision #:	
Date: 4.21.15	
File Location: SPURWINK 18549	



**Sign Components**

Face Material: 1/2" PVC
Edges: Straight
Corners: NA
West System: Yes No
Insert: NA
1st Surface Color: SEE DRAWING
2nd Surface Color: NA
Vinyl Color: NA
2nd Layer Material: NA
1st Surface Color: NA
2nd Surface Color: NA
Sides: Single

**Graphic Content**




Process: FRONT PAINTED LETTERS
Copy Height: SEE DRAWING
Copy Style: PER LOGO
Copy Color: BLACK

**Mounting**

Hardware: STUDS (FLUSH MOUNT)	
Holes: YES - .19	Location: NA
Mounting Location: SIDE OF BUILDING	
Tape: NA	
Mounting Surface: FLUSH MOUNT TO BRICK	
Glass Backer mat: Vinyl NA	Color: NA

**Frame**

Type: NA
Size: NA
Color: NA

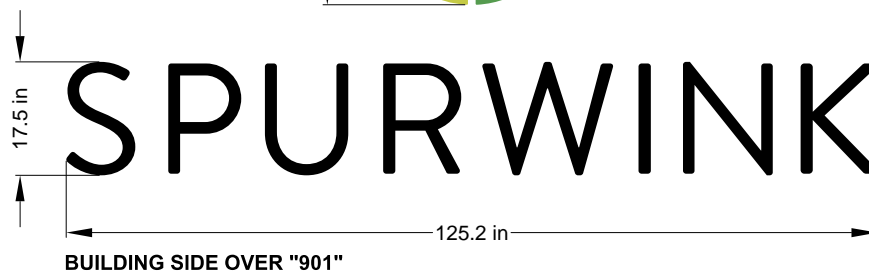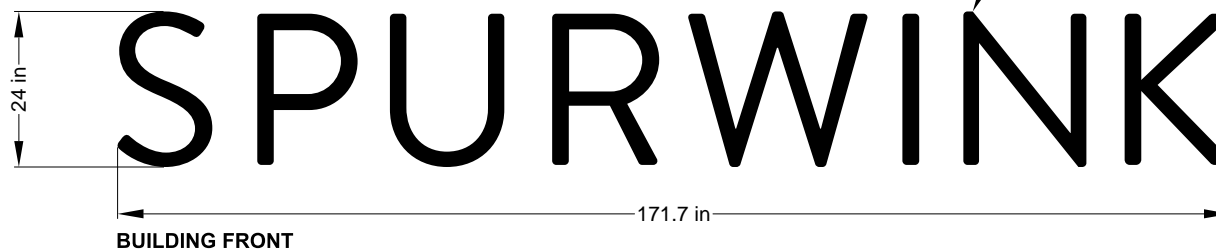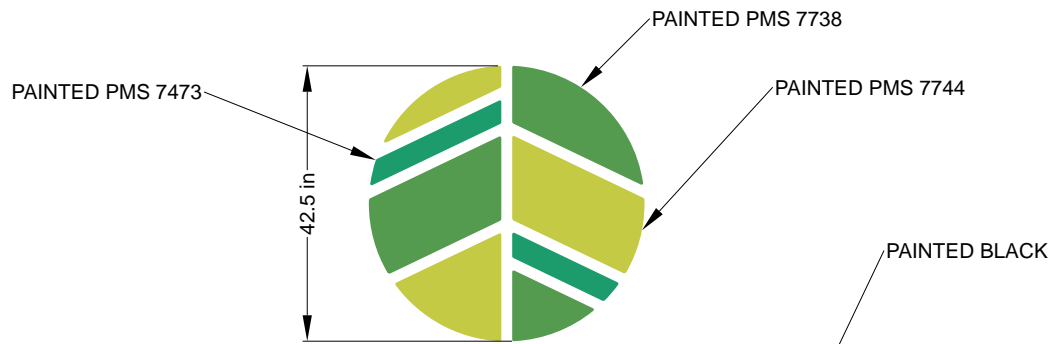

Approved By: \_\_\_\_\_ Date: \_\_\_\_\_