


SIGN COMP POST AND PANEL HARDWARE

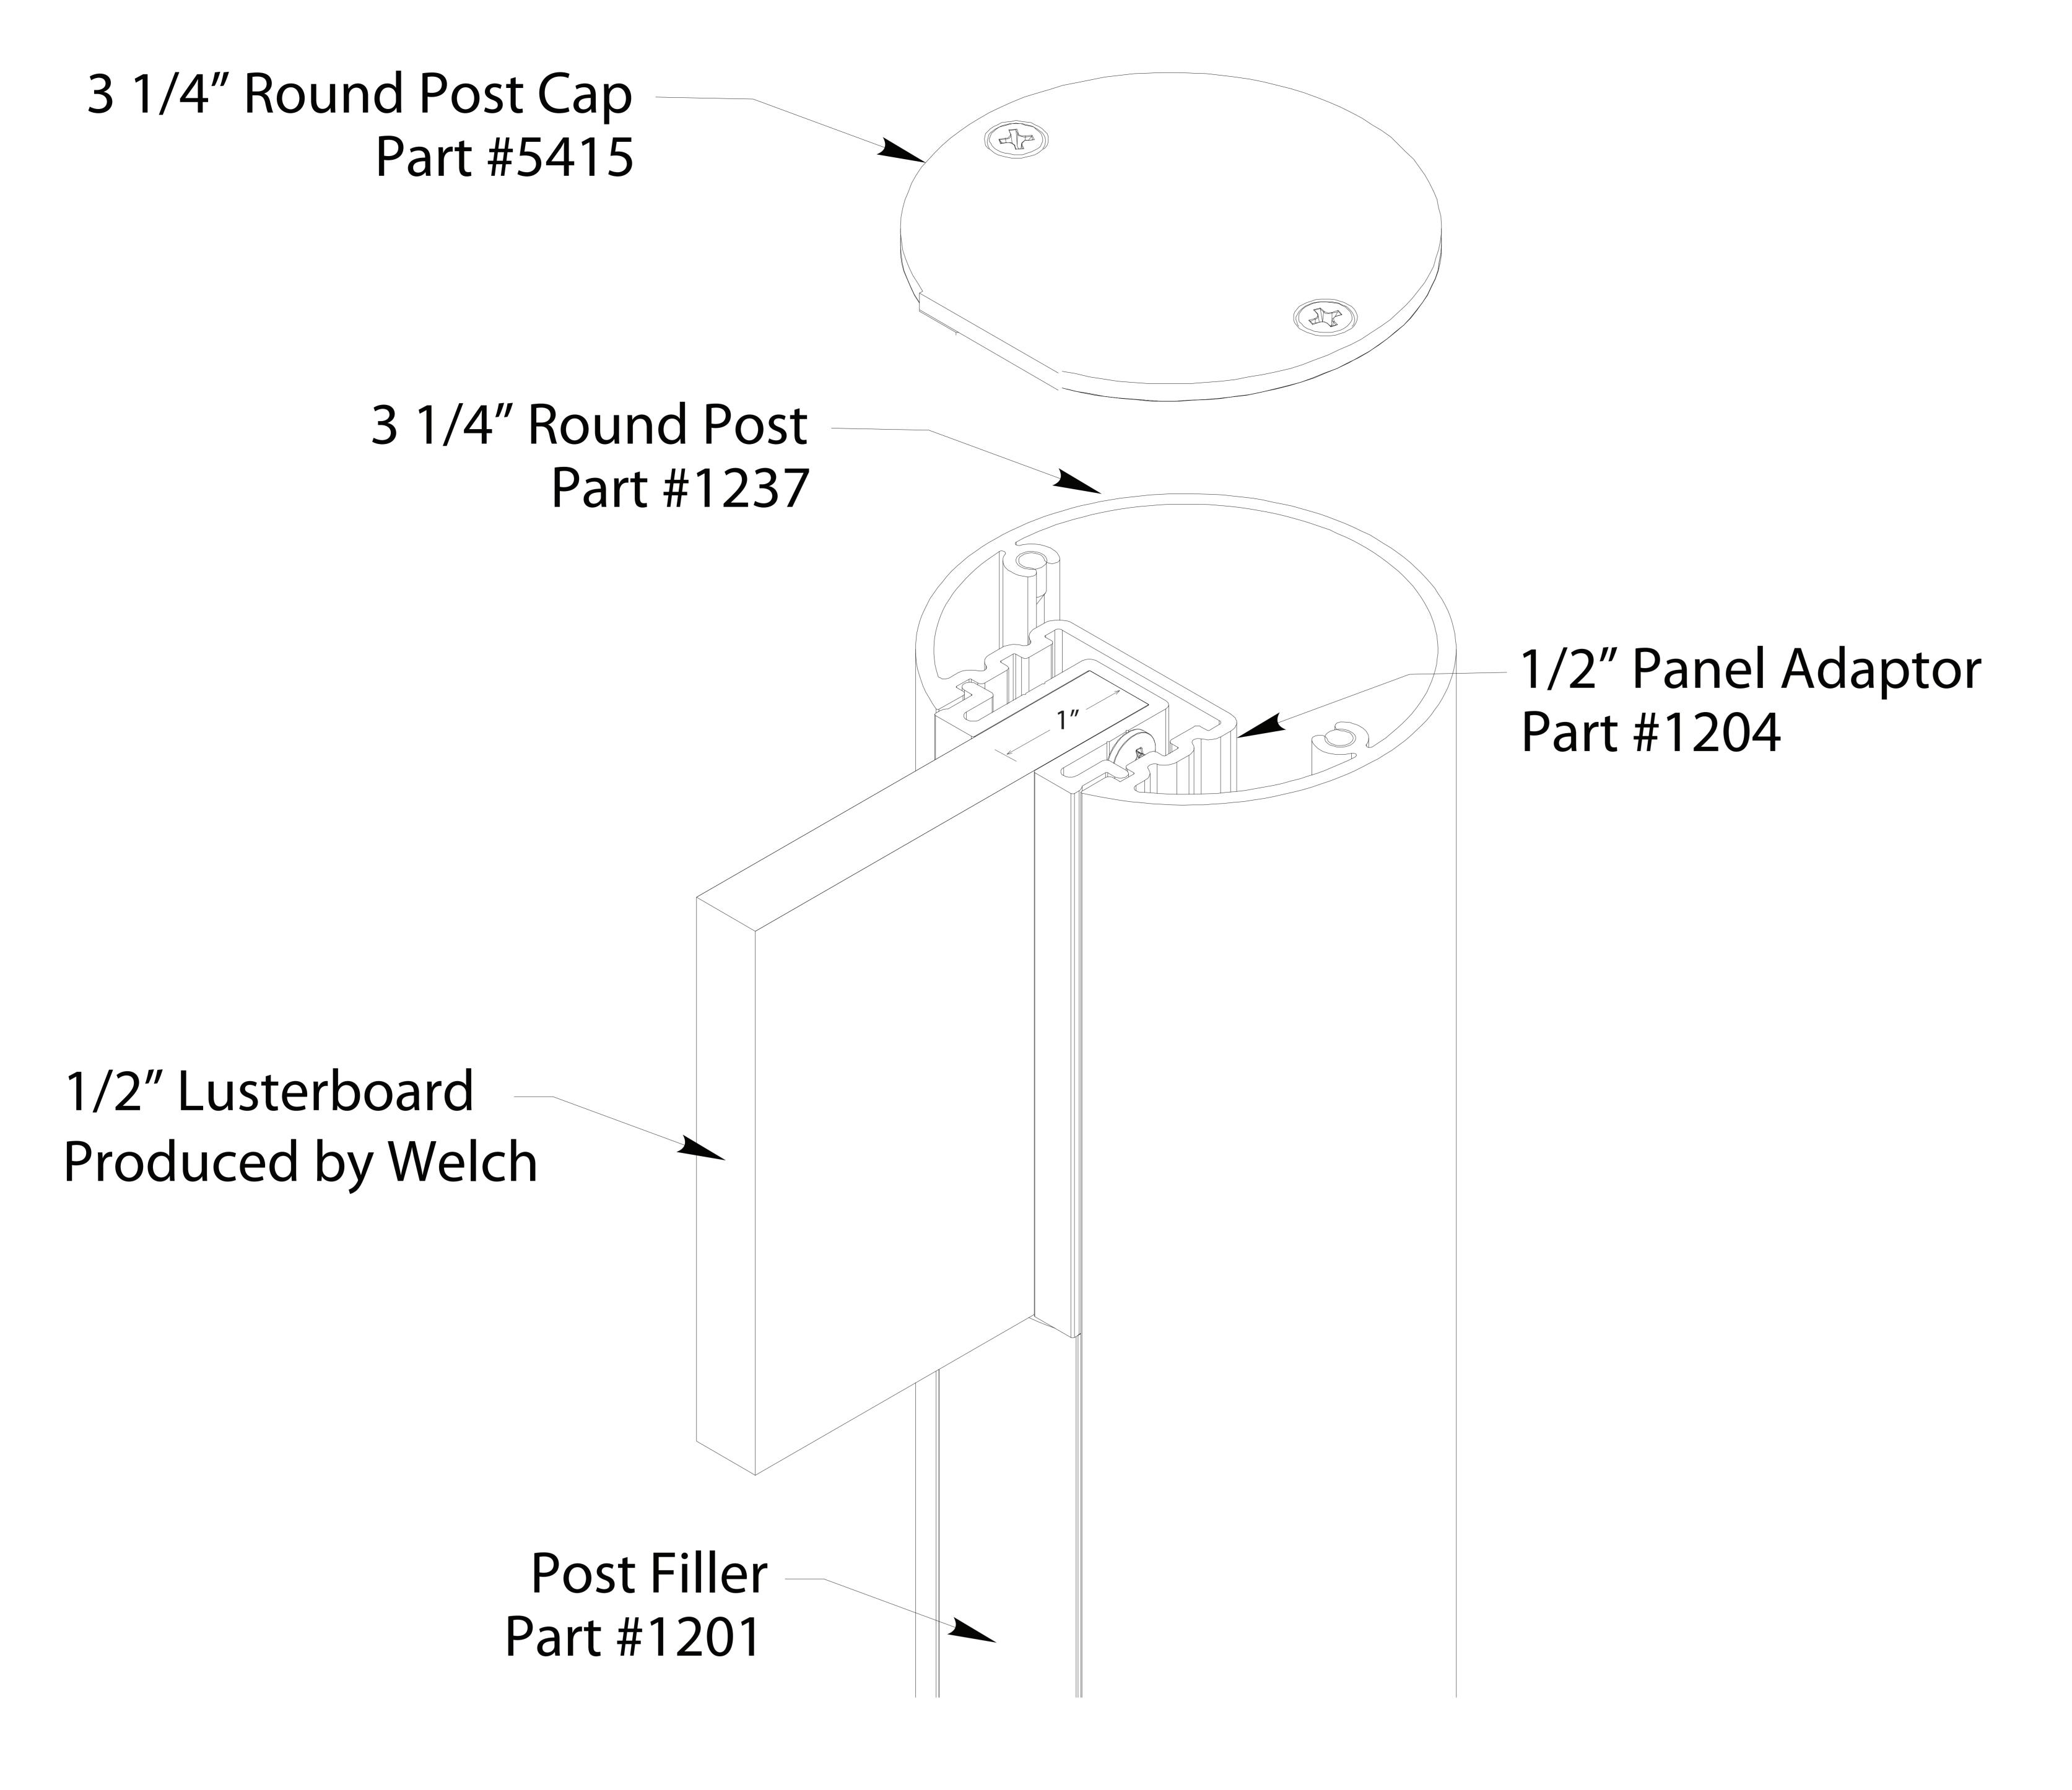

3 1/4" Round Post - Part #1237 CUSTOM ORDER POSTS CUT TO DESIRED LEGTH - STANDARD LENGTH 24'

Post Filler - Part #1201
CUSTOM ORDER FILLER CUT TO DESIRED LEGTH

1/2" Panel Adaptor - Part #1204 CUSTOM ORDER ADAPTOR CUT TO DESIRED LEGTH

Non-ADA Fabricated Sign Specifications

Job Name: SPURWINK

Job#: 18549

Customer Name: SPURWINK

Scope: SIGN COMP POST AND PANEL SIGN

Sales Rep/Drawn By: JS / KMR

Revision #:
Date: 4.7.15

File Location: J: SPURWINK 18549



207.883.6200 vww.welchusa.con

Sign Components

Face Material/Thickness: 1/2" LUTERBOARD

Edges: Straight
Corners: Square

West System: Yes

Insert: NA

First Surface Color: NA

Second Surface Color: NA

Vinyl Color: NA

2nd Layer Material/Thickness: NA

First Surface Color: NA