


	2	1/4″ F
VISITORS ->		
TRAINING		
DELIVERIES		
SIBLE 50" WIDE		2" Lus oduce
	3	1/4″ F

SIGN COMP POST AND PANEL HARDWARE

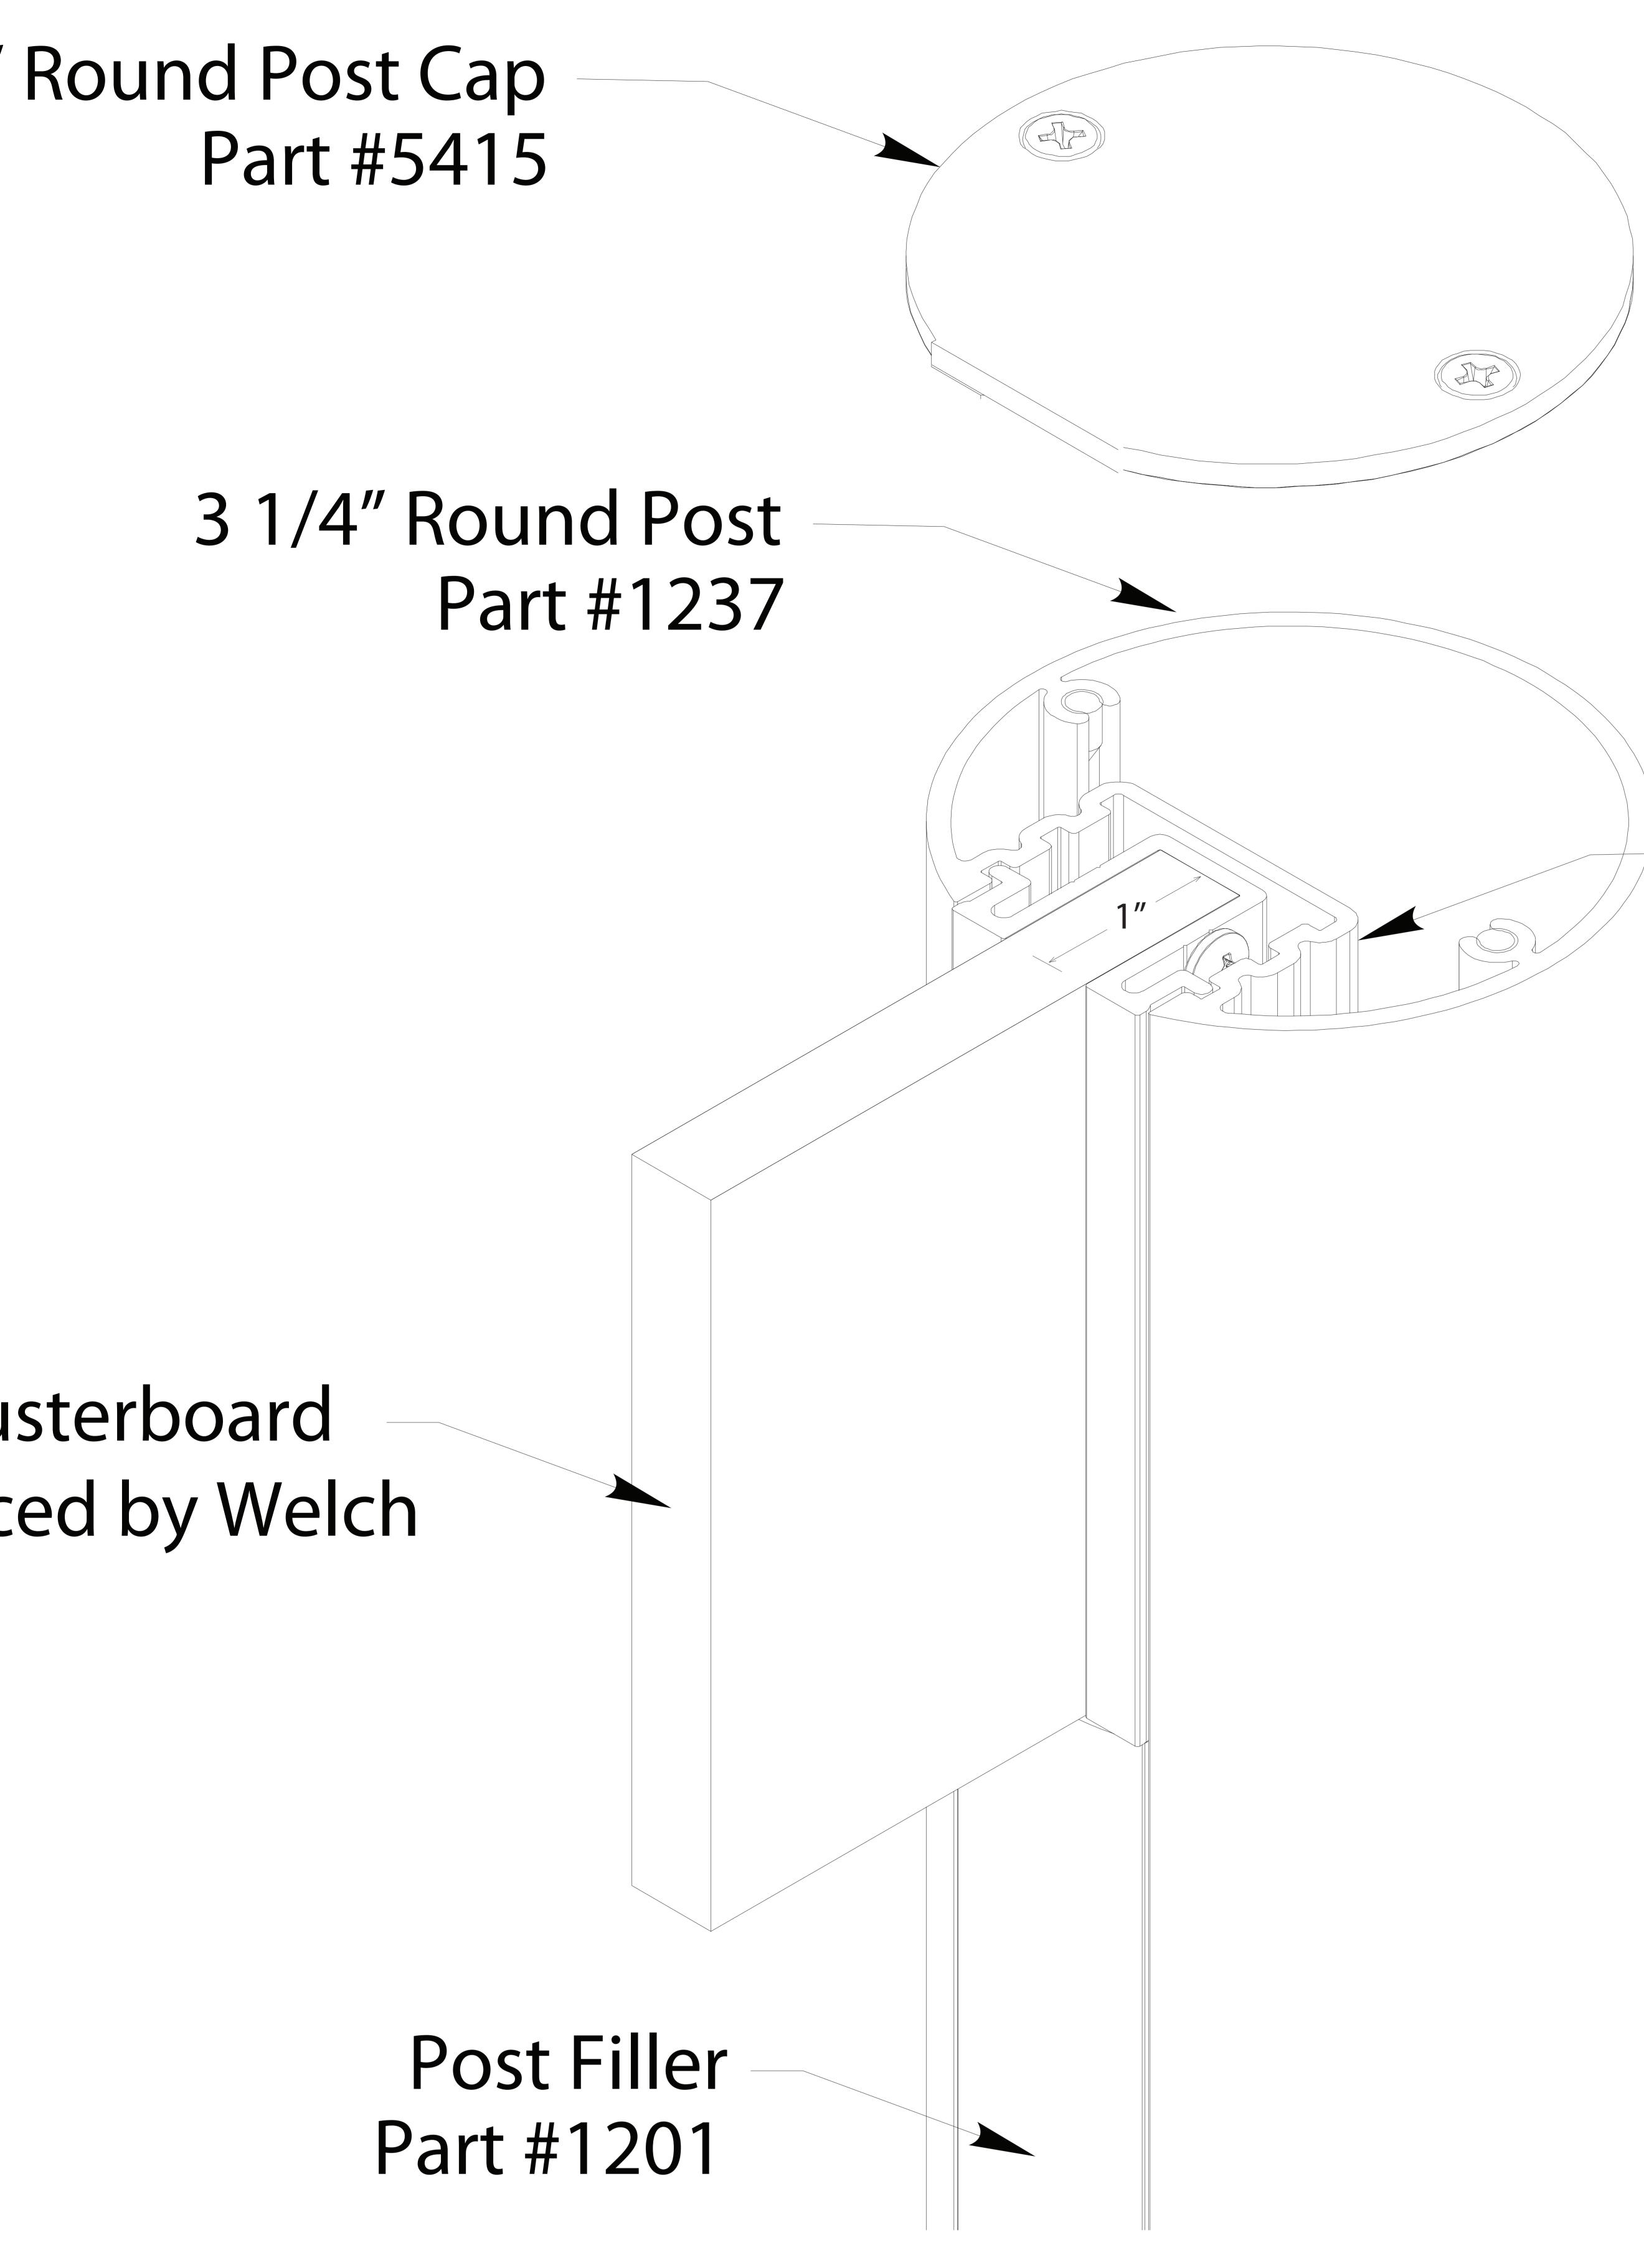

- 1/2" Panel Adaptor Part #1204

3 1/4" Round Post - Part #1237 CUSTOM ORDER POSTS CUT TO DESIRED LEGTH - STANDARD LENGTH 24'

Doct Fillor - Dart #1701

Non-ADA Fabricated Sign Specifications

Job Name: SPURWINK

Job #:

Customer Name: SPURWINK

Scope: SIGN COMP POST AND PANEL SIGN

Sales Rep/Drawn By: JS / KMR

Revision #:

Date: 6.19.15

File Location: J: SPURWINK



207.883.6200 www.welchusa.com

Sign Components

Face Material/Thickness: 1/2" LUTERBOARDEdges: StraightCorners: SquareWest System: YesInsert: NAFirst Surface Color: NASecond Surface Color: NAVinyl Color: NA2nd Layer Material/Thickness: NAFirst Surface Color: NAFirst Surface Color: NA