



10 Proposed Floor Plan

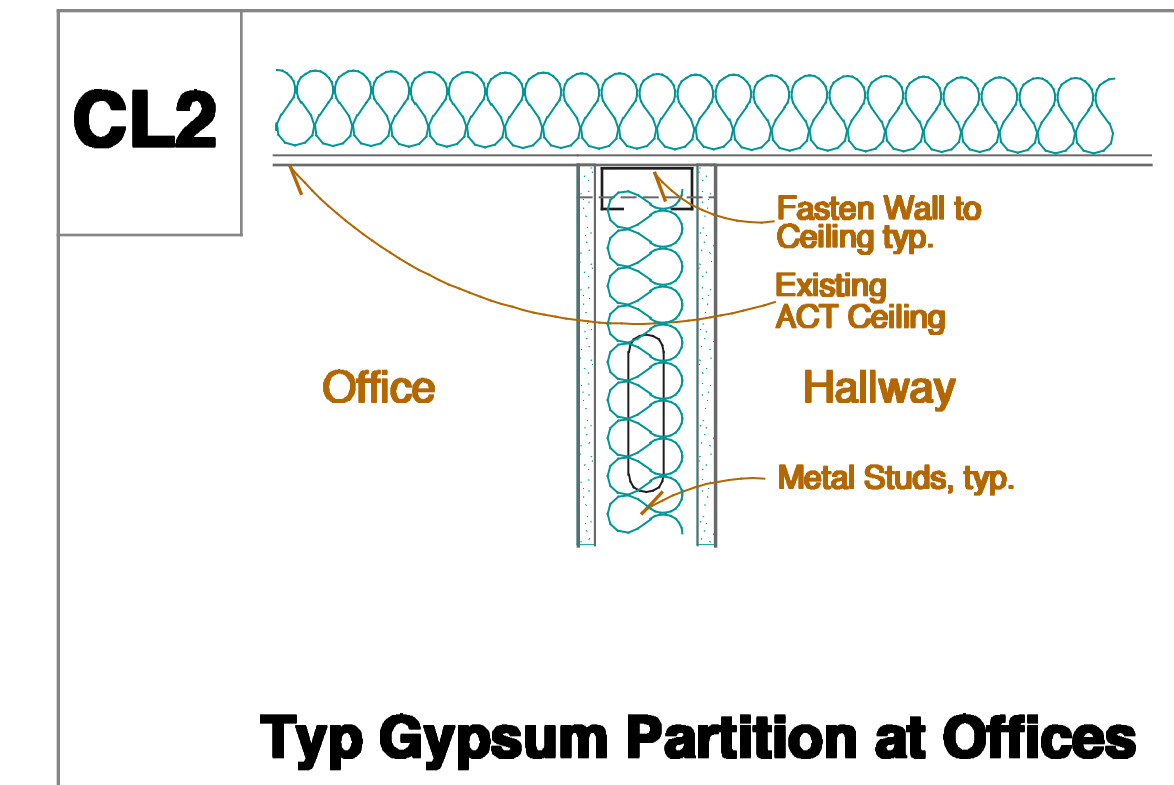

Typ Gypsum Partition at Offices

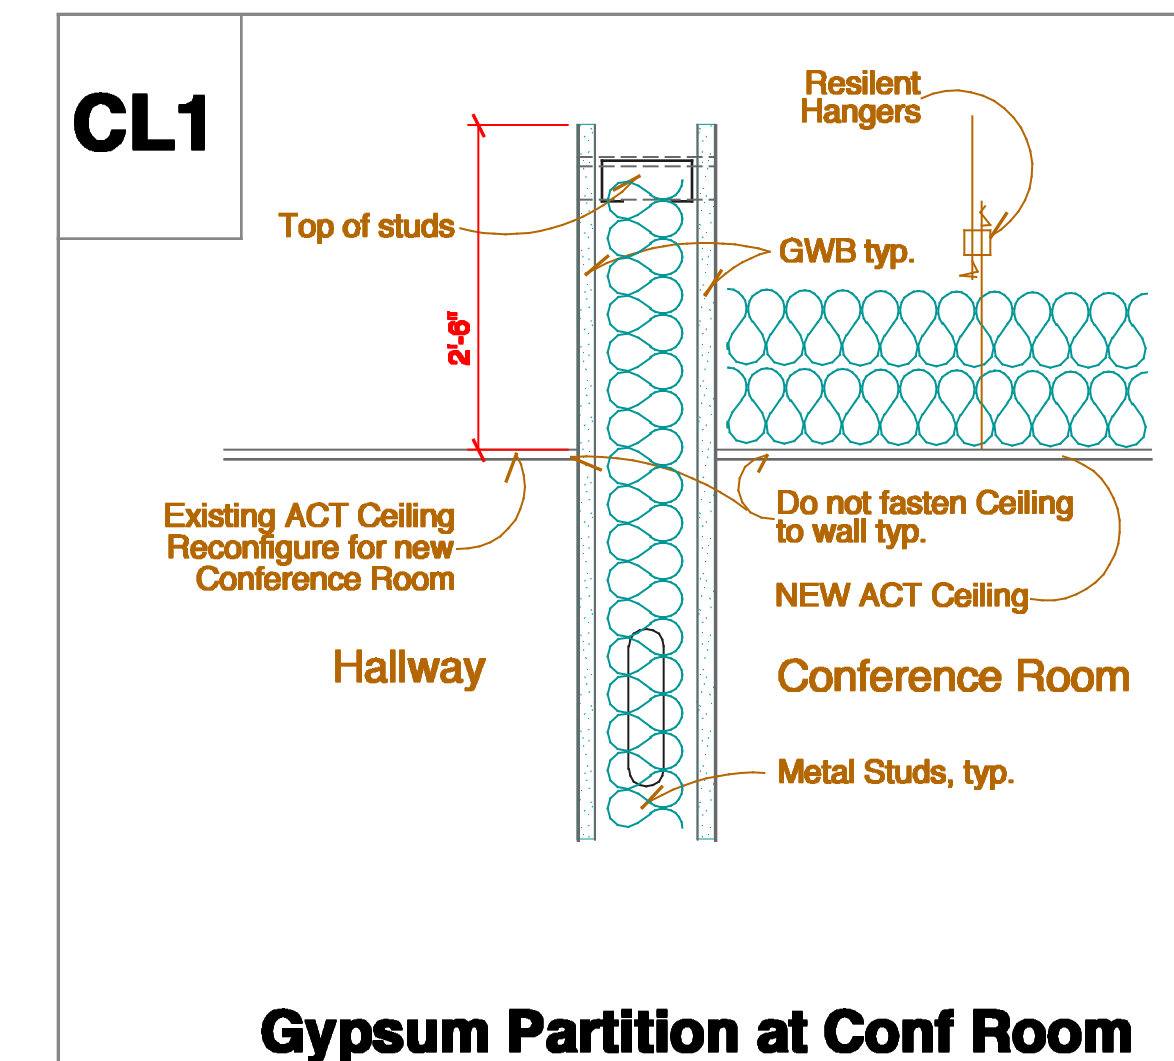

Gypsum Partition at Conf Room

