

14 DETAIL @ BASE OF WALL W/ PRECAST PANEL
A-701 Scale: 1 1/2" = 1'-0"

13 DETAIL @ PARAPET
A-701 Scale: 1 1/2" = 1'-0"

12 DETAIL @ TOP OF WALL
A-701 Scale: 1 1/2" = 1'-0"

9 TUBE COLUMN WRAP DTL
A-701 Scale: 1 1/2" = 1'-0"

11 DETAIL @ BASE OF WALL
A-701 Scale: 1 1/2" = 1'-0"

10 TYP CANOPY END & SCUPPER DETAIL
A-701 Scale: 1 1/2" = 1'-0"

8 N/S SECTION @ PRECAST PIER CAP
A-701 Scale: 1 1/2" = 1'-0"

7 E/W SECTION @ PRECAST PIER CAP
A-701 Scale: 1 1/2" = 1'-0"

6 PLAN DTL @ PRECAST PIER CAP
A-701 Scale: 1 1/2" = 1'-0"

5 PLAN DTL @ MITERED PRECAST CORNER
A-701 Scale: 1 1/2" = 1'-0"

4 WF COLUMN WRAP DTL
A-701 Scale: 1 1/2" = 1'-0"


3 TYP PLAN DTL @ BLDG CORNER
A-701 Scale: 1 1/2" = 1'-0"

2 PLAN DTL @ INSIDE BLDG CORNER
A-701 Scale: 1 1/2" = 1'-0"

1 PLAN DTL @ ENTRANCE PIER
A-701 Scale: 1 1/2" = 1'-0"

Design Firm
HKTA / architects, inc.
402 Congress Street Suite 502
Portland, Maine 04101
Phone: 207.774.9126
Fax: 207.774.9128
email: hktainfo@aol.com
HKTA / architects

Consultant
Pinkham & Greer
380 U.S. Route 1
Falmouth, Maine 04105

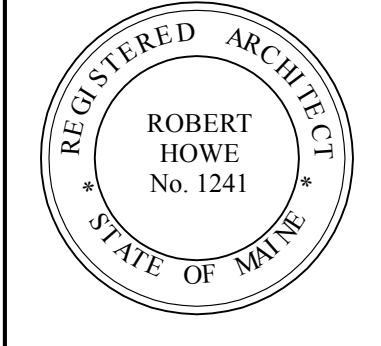

Project Title
NEW OFFICE BUILDING
J.B. BROWN & SONS
901 Washington Avenue
Portland, Maine

Issue/Revision	Mark	Date
Project ID 2010020		
CAD File Name		
Drawn By		
Checked By		
Issue Date: 5-17-11		
Plot Date:		
Reviewed by		
Designed by reth		
Submitted By		
Drawing Code		
Sheet Title Architectural Details		
Drawing No. A-701		