


SIDE ENTRANCE DETAIL

SCALE: 1"=10'

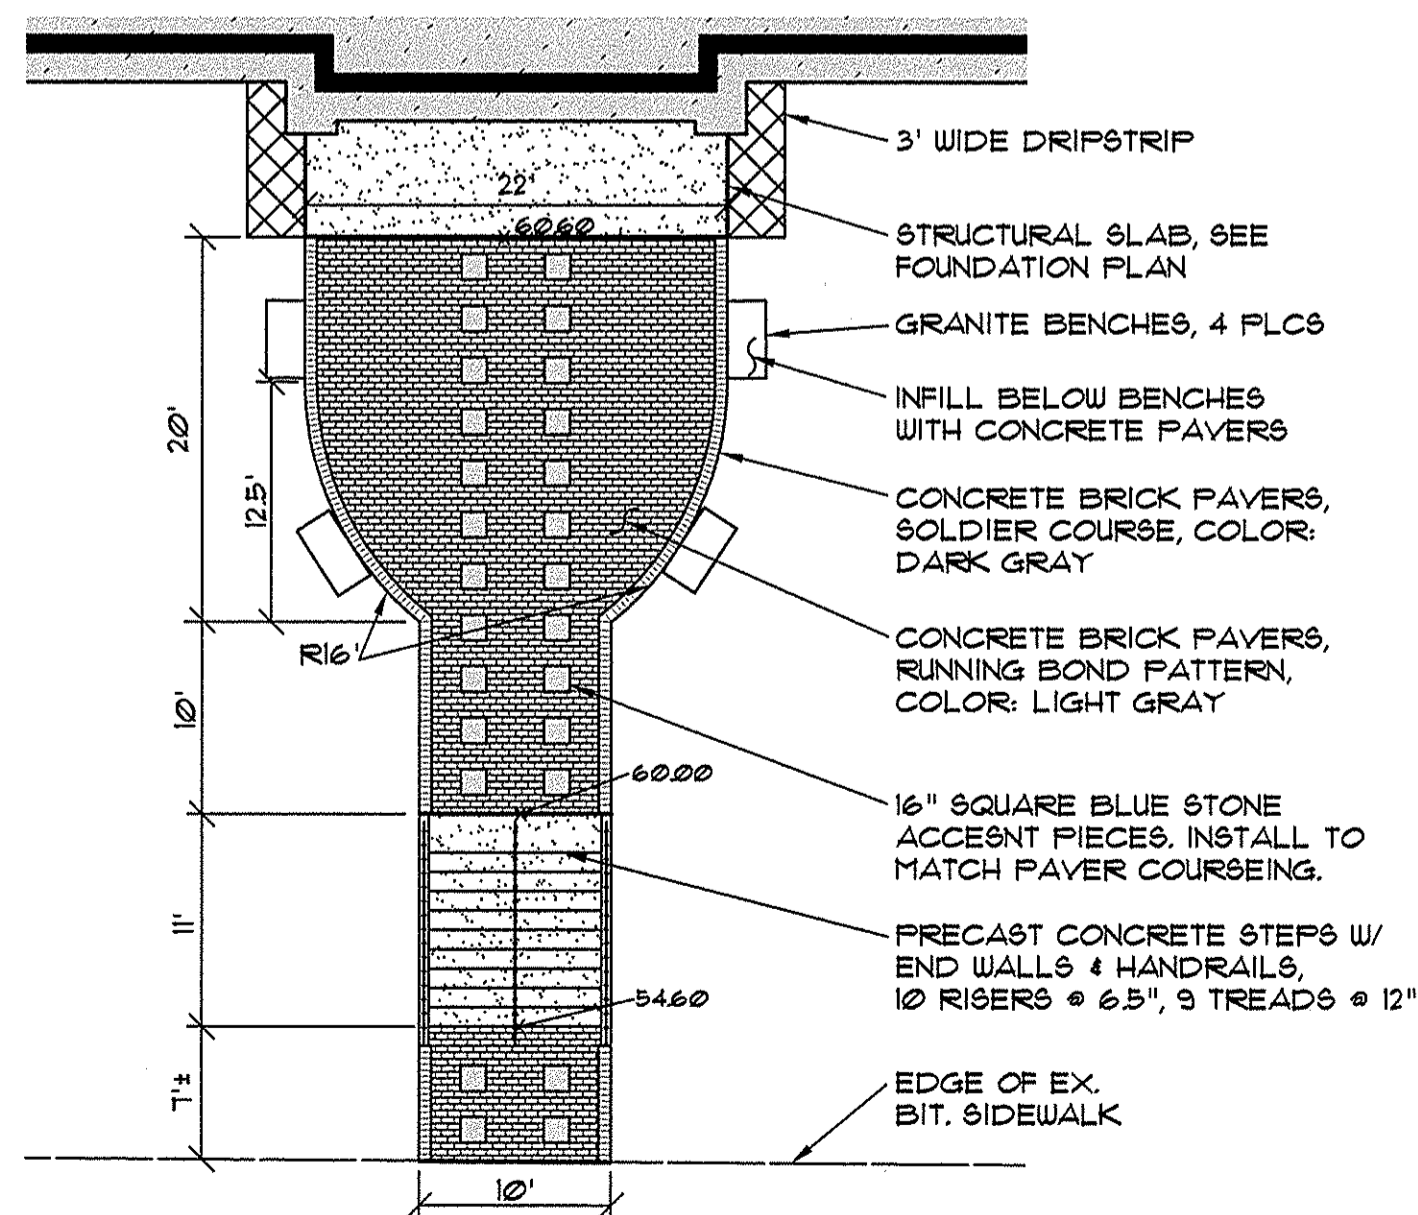


PLAZA DETAIL

SCALE: 1"=10'

PLANT LIST

SYMBOL QUANTITY


SYMBOL	COMMON NAME/BOTANICAL NAME	SIZE	QUANTITY	NOTES
A	SUGAR MAPLE / <i>a. saccharinum</i>	3" cal.	12	
B	WHITE SPRUCE / <i>p. glauca</i> "compacta"	6'-7' tall	4	
C	NORWAY SPRUCE / <i>p. abies</i>	7'-8' tall	13	
D	FRASER FIR / <i>a. fraseri</i>	6'-7' tall	1	
E	FAT ALBERT SPRUCE / <i>p. pungens</i> "fat albert"	5' tall	12	
F	BABY BLUE EYES SPRUCE / <i>p. pungens</i> "baby blue eyes"	5' tall	17	
G	THORNLESS HONEY LOCUST / <i>g. tricanthos</i> "inermis"	3" cal.	4	
H	FLOWERING CRAB / <i>m. "snowdrift"</i>	2 1/2-3" cal.	9	
J	NORTHERN BAYBERRY / <i>m. pennsylvanica</i>	3' tall	30	MIN. 3 canes
K	MISS KIM LILAC / <i>s. patula</i> "miss kim"	3'-4' tall	26	
L	SHASTA VIBURNUM / <i>v. plicatum</i> var. <i>tomentosum</i> "	5'-6' tall	20	
M	BUSH HONEYSUCKLE / <i>diervilla</i> "lonicera"	10"-24" tall	24	
N	CHINESE SPREADING JUNIPER / <i>J. pfitzeriana</i> "glauca"	10"-24" tall	37	
P	COMMON LILAC / <i>s. vulgaris</i>	4'-5' tall	10	MIN. 3 canes
Q	HOSTA "Stundance"	1 gal.	241	
R	DAYLILIES, TO INSURE BLOOMS THROUGHOUT THE GROWING SEASON INSTALL GROUPINGS OF 'Lemon Lily', 'Stella de Oro' & 'September Gold'	1 gal.	397	

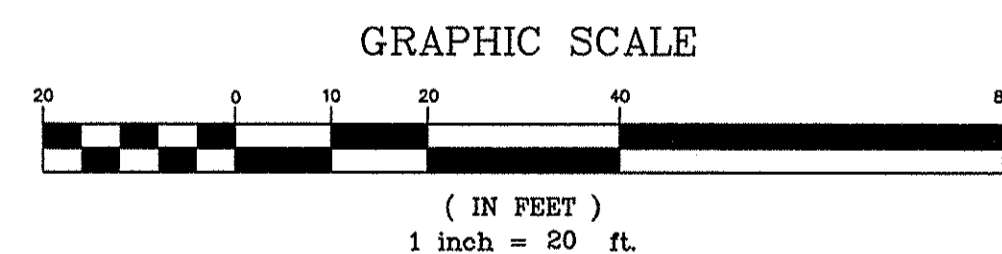

J.B. BROWN & SONS
 36 DANFORTH SREET, PORTLAND MAINE
MARTIN'S POINT HEALTHCARE
 901 WASHINGTON AVEUNE, PORTLAND
LANDSCAPE PLAN AND PLAZA DETAILS

SCALE: AS SHOWN DRN BY: JDC
 DATE: APRIL 4, 2011 DESG BY: TSG
 PROJECT: 10181 CHK BY: *TSG*

C1.5

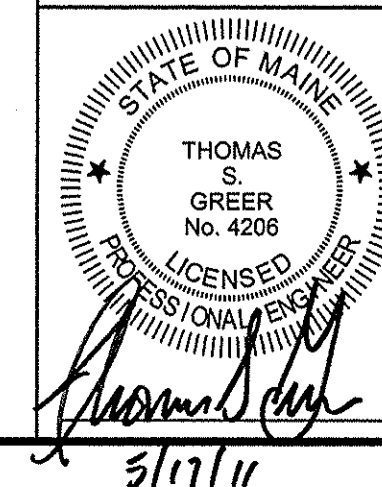

3/17/11