

PARTIAL PLAN @ WEST ENTRY
 1/8" = 1'-0"

PARTIAL PLAN @ EAST ENTRY
 1/8" = 1'-0"

SLAB PLAN
 1/8" = 1'-0"


NOTE:
 1. FIN. FL. EL. 60'-8 3/8" UNO.
 2. — C/L — CONSTRUCTION JOINT
 3. - - - - - SAUCUT JOINT
 4. [Symbol] 4" CONC. SLAB
 5. [Symbol] ADDL. REINF. AT RE-ENTRANT CORNERS SEE DUG 9/3 FOR DETAIL. NOT ALL LOCATIONS SHOWN.
 6. CONSTRUCTION JOINTS ARE NOT SHOWN ON THE PLAN. JOINTS MAY BE SAUCUT JOINTS OR CONSTRUCTION JOINTS AT CONTRACTOR'S OPTION SUBJECT TO APPROVAL OF THE ENGINEER.

Mark	Date	Description

NEW OFFICE BUILDING
J.B. BROWN & SONS
901 WASHINGTON AVENUE
PORTLAND, MAINE

PINKHAM AND GREER
 380 US ROUTE ONE
 FALMOUTH, MAINE

HKTA / architects, inc.
 482 Congress Street, Suite 200
 Portland, Maine 04101
HKTA / architects
 phone: 207.774.6016
 fax: 207.774.9121
 e-mail: hkta@aol.com

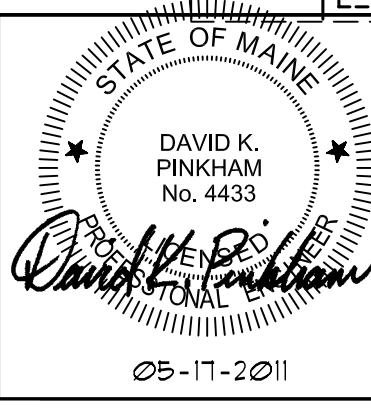

FOR CONSTRUCTION
 S-1.2
 16 of 21