


3 5/8" STL STUDS W/ 3 1/2" ACoust. BATT INS. NON-RATED SECTION

CONSTRUCTION NOTES

1. CONTRACTOR TO INSPECT THE AREA OF WORK PRIOR TO STARTING AND NOTIFY THE ARCHITECT OF ANY DISCREPANCIES BETWEEN THESE DRAWINGS AND THE ACTUAL CONDITIONS. DO NOT SCALE THESE DRAWINGS.
2. PRIOR TO CLOSING ANY WALLS OR CEILINGS, ALL SYSTEMS (HVAC, ELECTRICAL, PLUMBING, ETC.) SHALL BE IDENTIFIED, AND THE CONTRACTOR SHALL BE RESPONSIBLE FOR TESTING AND VERIFYING THE SYSTEMS HAVE PROPER FUNCTION. TESTING JURISDICTION TO INSURE THEIR PROPER INSTALLATION AND FUNCTION.
3. PROVIDE FIRE RATED BLOCKING AT ALL LOCATIONS OF MILLWORK, SHELVES OR OTHER ITEMS INDICATED TO BE MOUNTED TO WALLS.
4. PROVIDE FIRE EXTINGUISHERS AS REQUIRED BY FIRE MARSHALL.
5. MILLWORK TO CONFORM TO ARCHITECTURAL WOODWORK INSTITUTE QUALITY STANDARDS - PREMIUM GRADE.
6. NEW PARTITIONS SHALL BE PLUMB, SQUARE, STRAIGHT AND PARALLEL OR PERPENDICULAR TO THE CORE.
7. NEW DOORS AND DOOR FRAMES TO MATCH EXISTING IN HEIGHT/SIZE.
8. DOORS TO MAINTAIN 6" FROM ADJACENT WALL ON HINGED SIDE OF DOOR U.O.N.
9. MAINTAIN RATED CONSTRUCTION AT ALL PENETRATIONS IN RATED WALLS.
10. THE ARCHITECT RESERVES THE RIGHT TO MOVE ANY FIXTURE, RECEPTACLE OR BUILT-IN OBJECT UP UNTIL THE TIME HE/SHE SHALL APPROVE THE WALLS OR CEILINGS TO BE CLOSED. THIS APPROVAL SHALL TAKE PLACE PRIOR TO THE CONTRACTOR'S REQUEST FOR APPROVAL SO AS NOT TO CONFLICT WITH ANY BUILDING OFFICIALS DECISIONS.
11. ALL DIMENSIONS ARE TO FACE OF WALL U.O.N.
12. ANY FREEROOFING OR FIRE RATINGS DISTURBED BY THIS CONSTRUCTION MUST BE REPLACED/REPAIRED.
13. REPAIR DAMAGE TO EXISTING WALLS @ AREA OF DEMOLITION, AREA ADJACENT TO NEW CONSTRUCTION AND AS NOTED ON PLAN.
14. PATCH/REPAIR AT LOCATIONS OF DEMOLISHED WALL OUTLET DEVICES LOCATED AT PARTITIONS.
15. MATCH BUILDING STANDARDS THROUGHOUT CONSTRUCTION ZONE.
16. ALL ELECTRICAL OUTLET COVERS TO MATCH EXISTING


CONSTRUCTION LEGEND

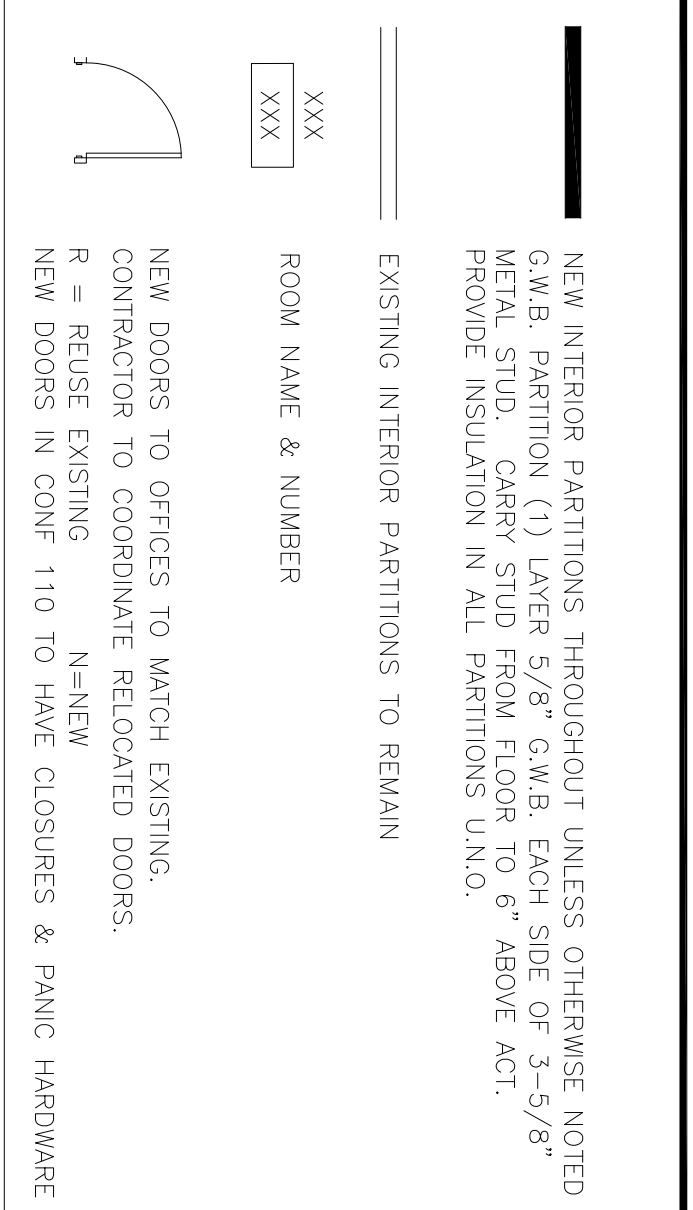

CEILING NOTES

1. GRID PATTERN TO REMAIN THE SAME THROUGHOUT PER OWNER INSTRUCTIONS.
2. HVAC TO BE ADJUSTED AS NEEDED BASED ON NEW WALL LOCATIONS.
3. MATCH EXISTING GRID/TILE/LIGHT FIXTURES.


B1 NOTES & LEGEND

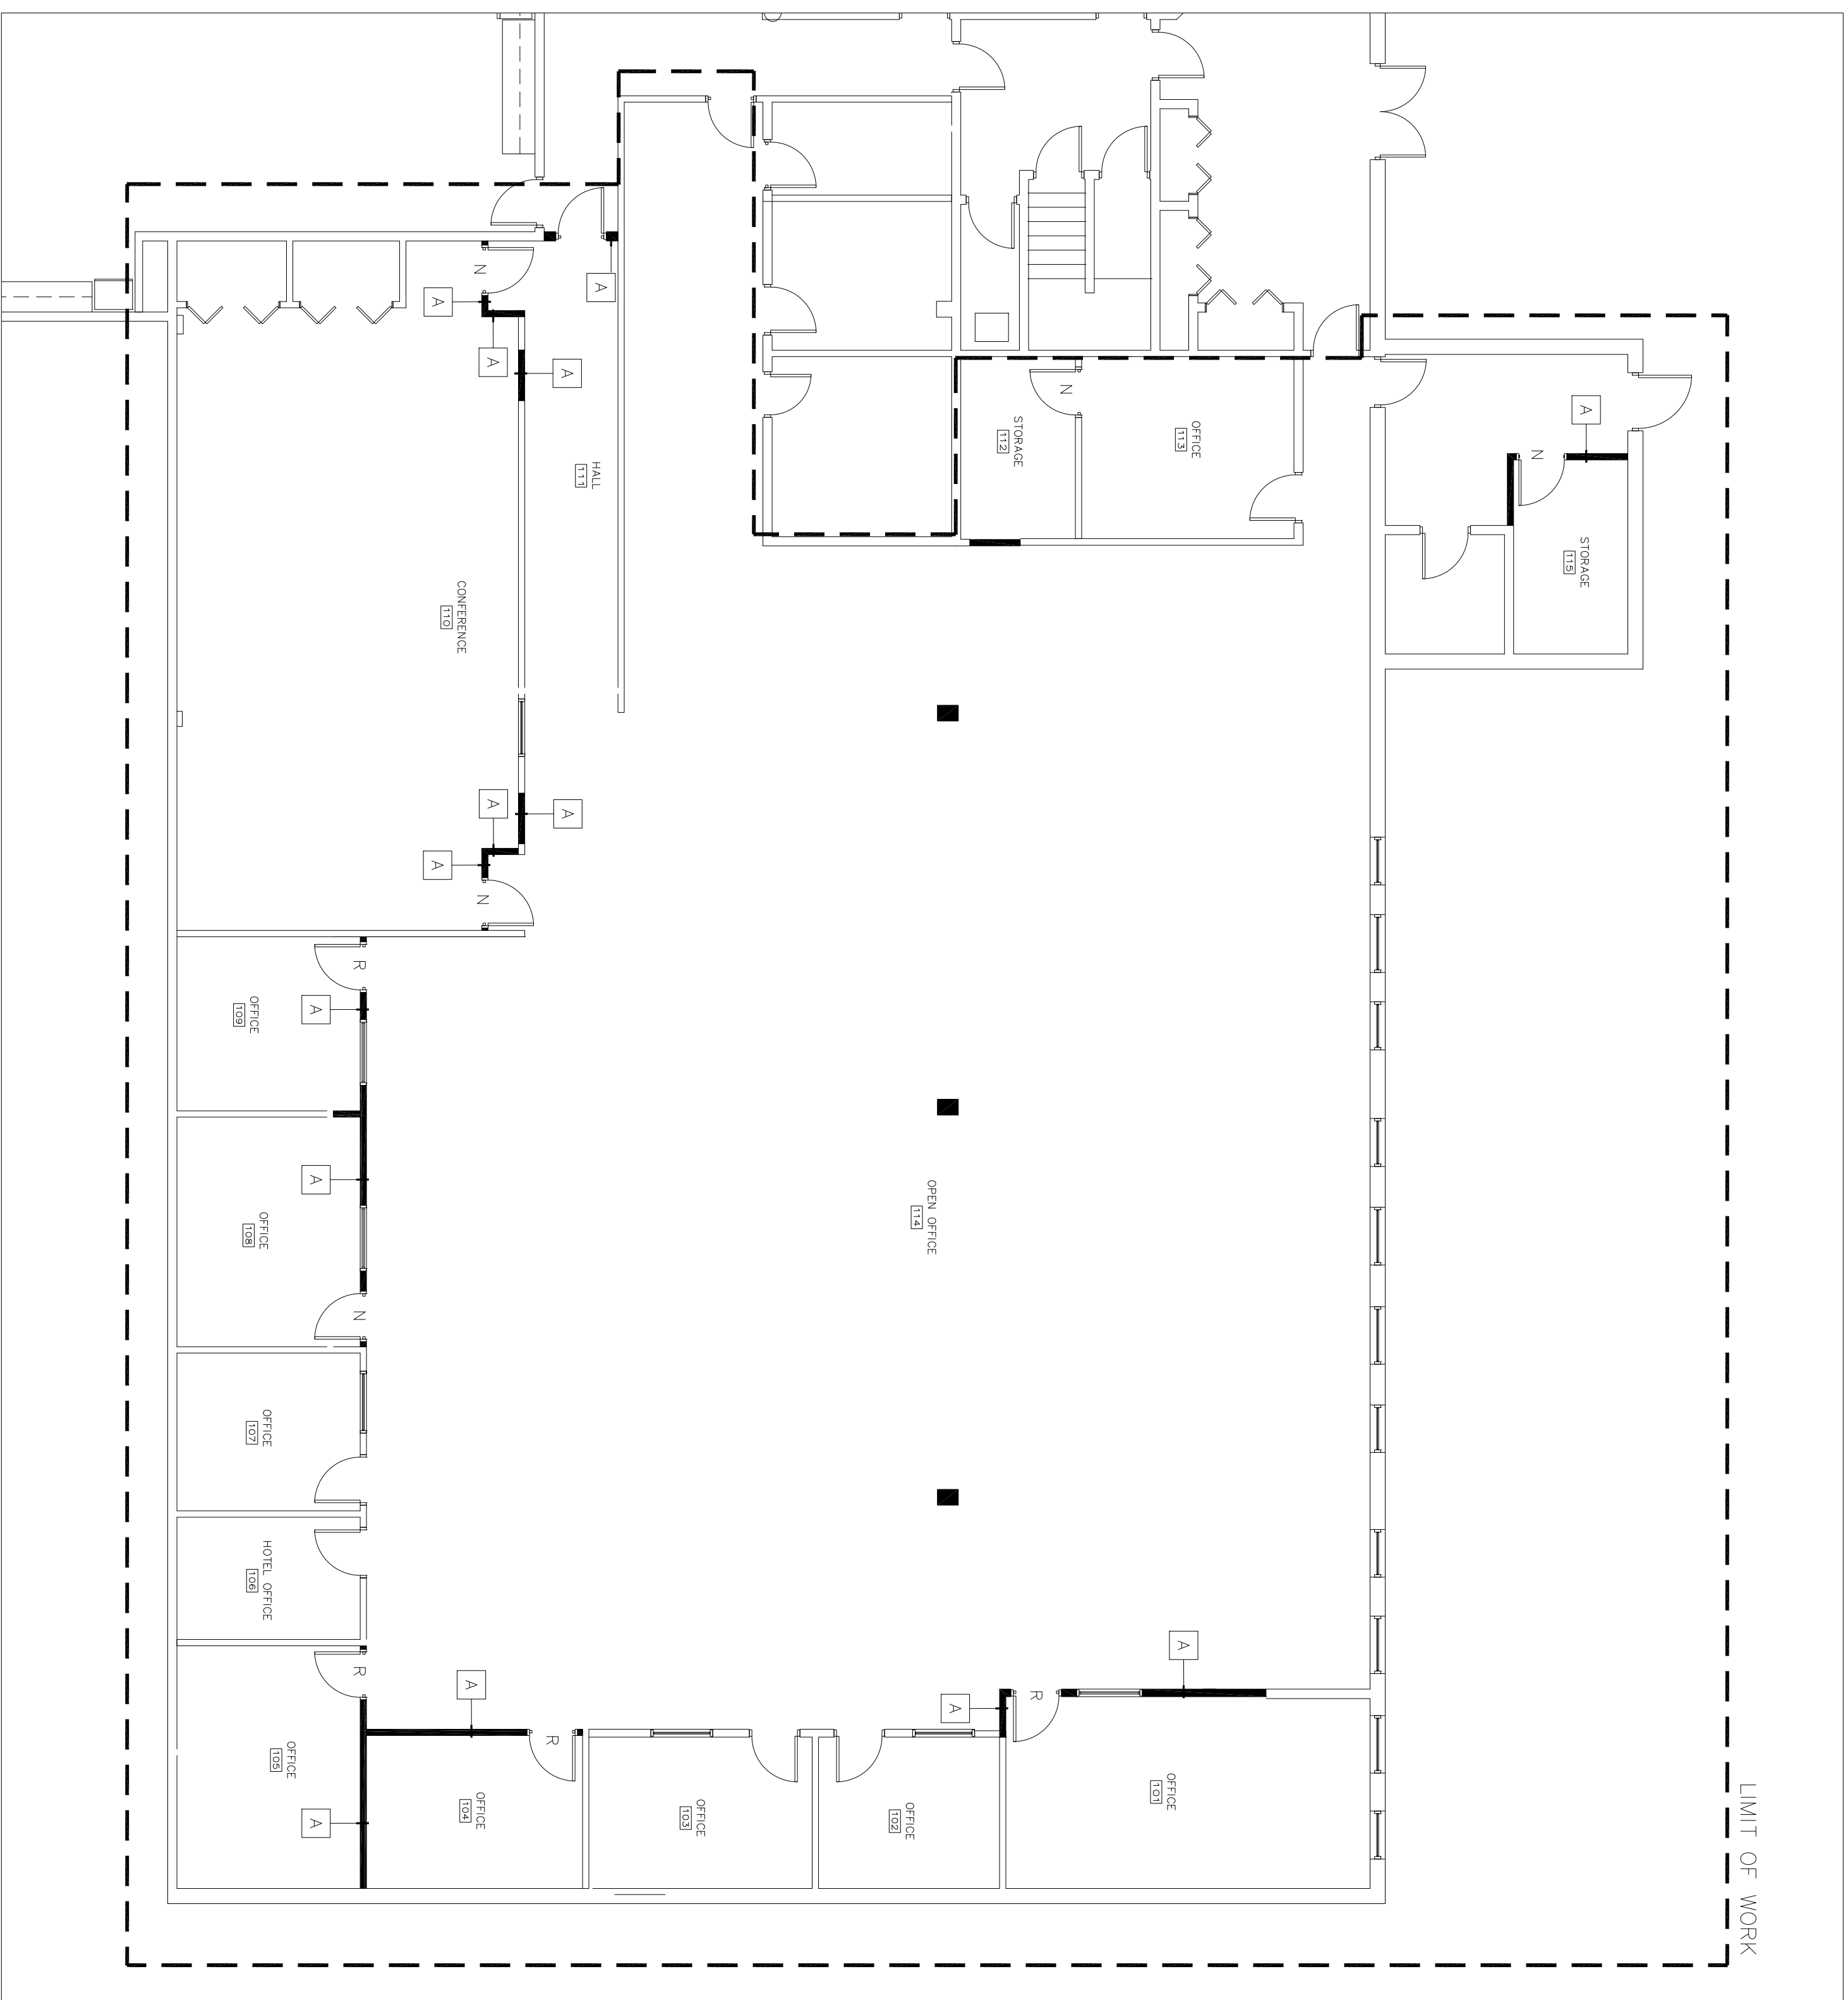

A1 CONSTRUCTION PLAN
1/8" = 1'-0"



NO	DATE	REVISIONS
1	1/2/17	REVISION

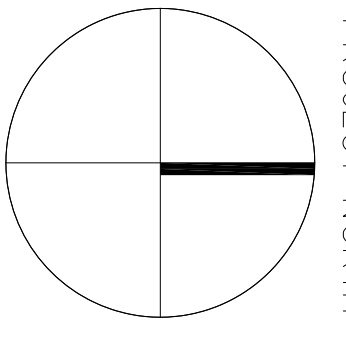

MAINE HEALTH
901 WASHINGTON AVE.
PORTLAND, ME

TITLE	CONSTRUCTION PLAN
SCALE	1/8" = 1'-0"
CHECKED BY	JAT
DRAWN BY	JAT
DATE	12/4/16



145 SPRINGFIELD RD
SCARBOROUGH, ME
P: (207) 408-9590

A101

16-501