


- FURNITURE & OUTLET NOTES**
1. FURNITURE LAYOUT TO BE FINALIZED BY FURNITURE DEALERSHIP
 2. FURNITURE LAYOUT BASED ON EXISTING STANDARD SIZES
 3. POWER/DATA LOCATIONS FOR OPEN OFFICE TO BE BASED ON FINAL FURNITURE LAYOUT
 4. ALL OFFICES/CONFERENCE ROOMS TO RECEIVE 2 DATA (OPPOSING WALLS) AND POWER ON EACH WALL. ADD TO NEW WALLS AS NEEDED.
 5. ADD LIGHT SWITCHES ON NEW WALLS AS NEEDED. FOLLOW MMC BUILD-OUT STANDARDS.


B1 NOTES

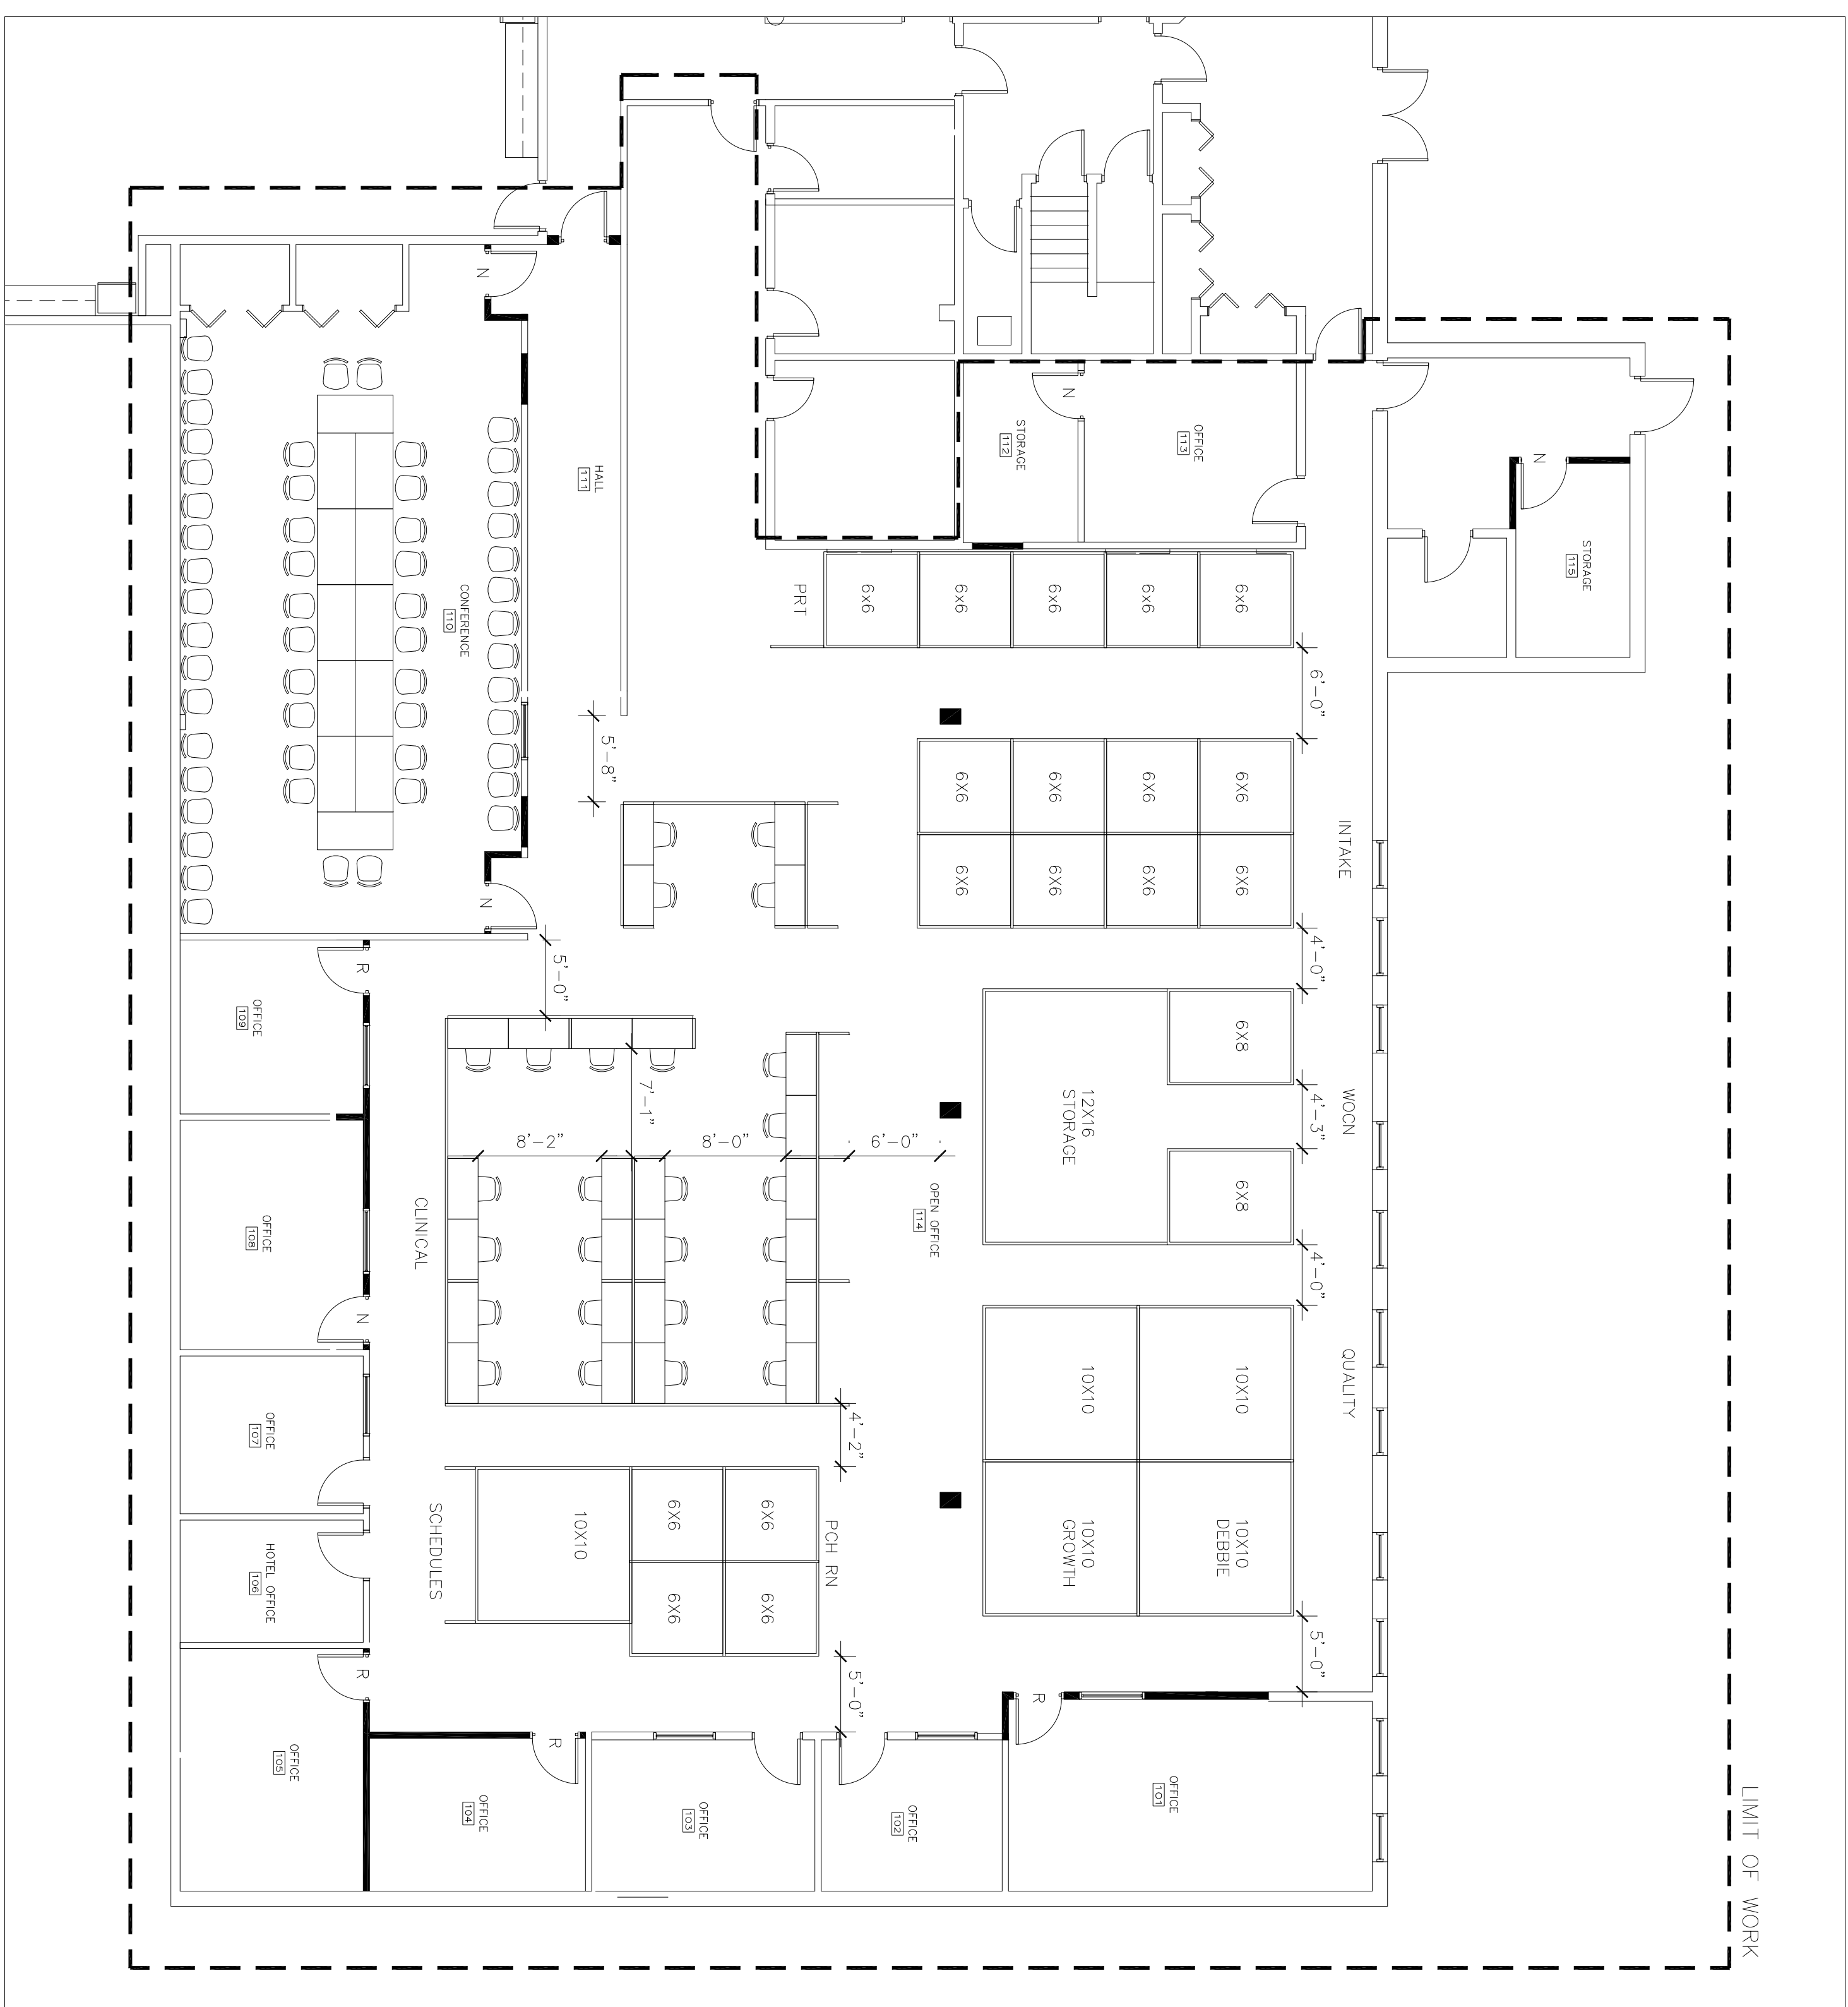

A1 FURNITURE PLAN
1/8" = 1'-0"



NO	DATE	REVISIONS

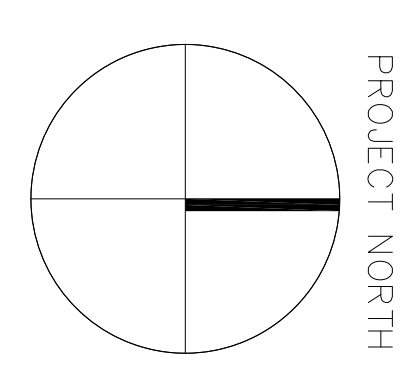

MAINE HEALTH
901 WASHINGTON AVE.
PORTLAND, ME

<p>145 SPRINGFIELD RD SCARBOROUGH, ME P: (207) 468-9590</p>		TITLE FURNITURE/ OUTLET PLAN
DATE	DRAWN BY	CHECKED BY
12/4/16	JAT	-
SCALE		1/8" = 1'-0"

A921
16-501