

Exit Access Travel Distance




Josef Chalal, Architect  
327 Ocean House Road, Cape Elizabeth, Maine 04107  
ph. 207 318 3234, email: azimuth@maine.rr.com

Code Analysis  
January 23, 2017

Tenant Space Renovation, Maine Health  
901 Washington Avenue, Portland ME  
Code Analysis

Diagram  
8

Travel Distance:  
Business Occupancy: 300' Allowed, 193' provided  
Assembly Occupancy: 250' allowed, 167' provided

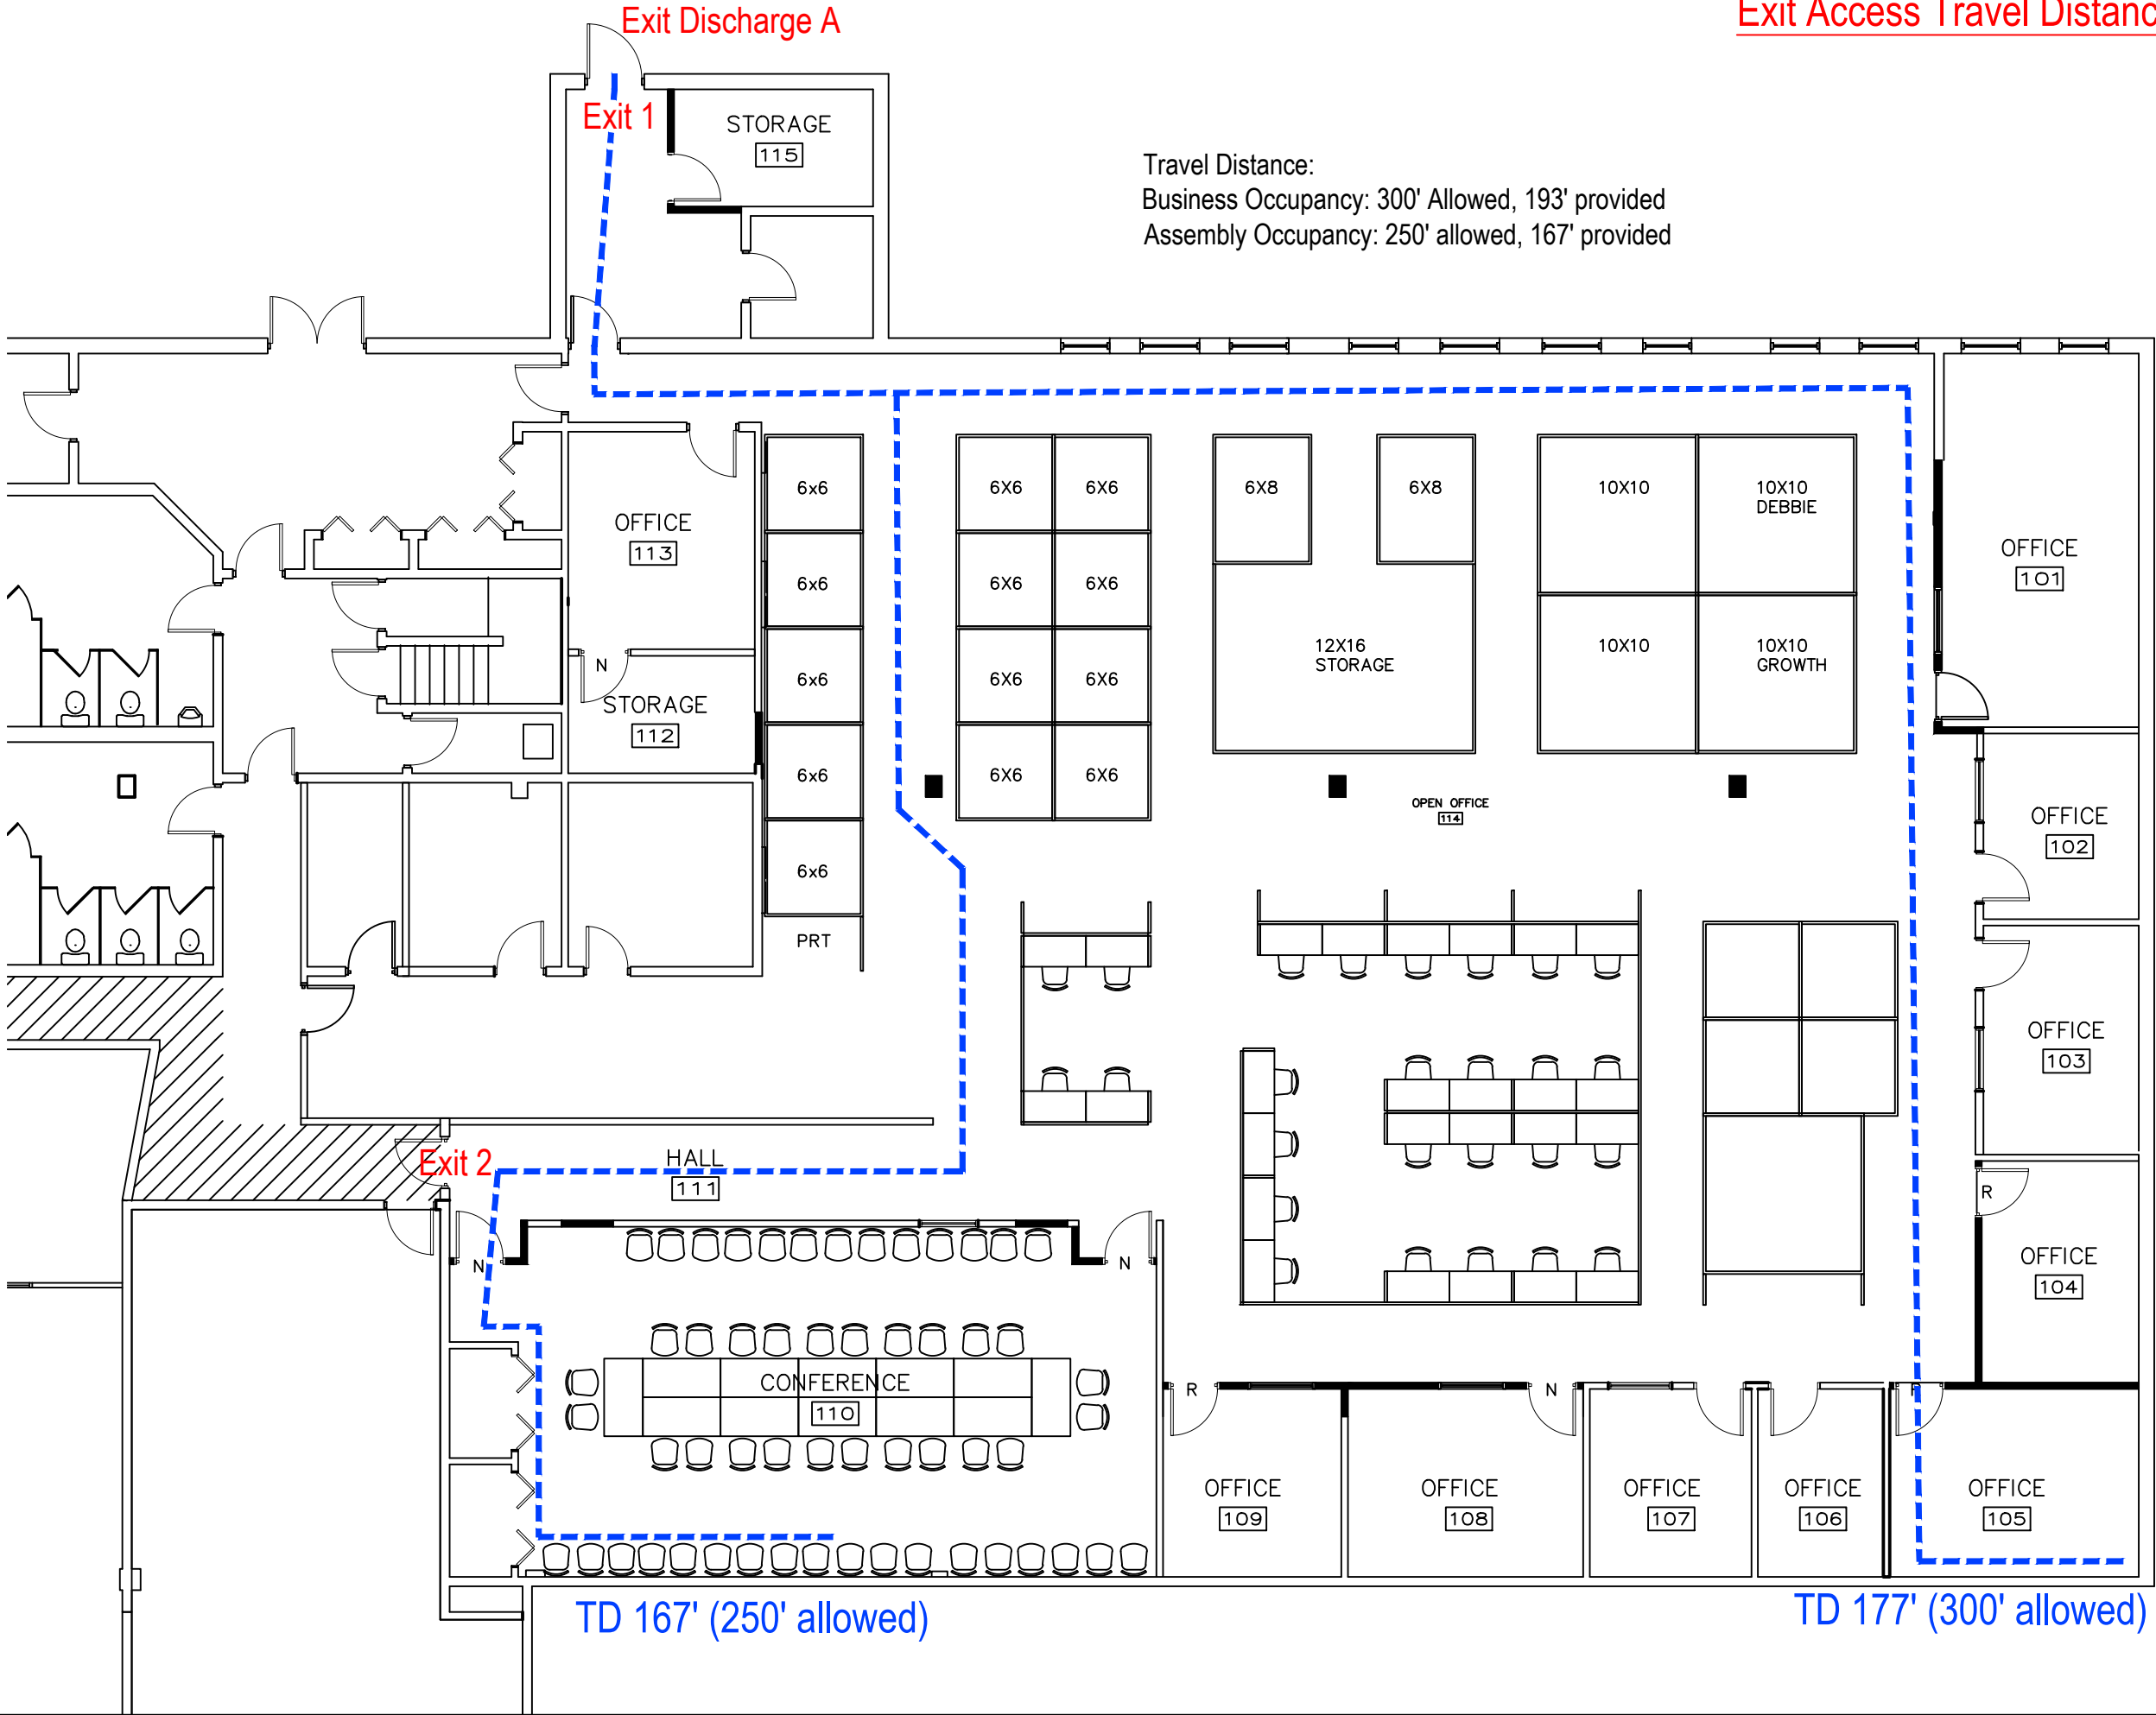

To Exit Discharge B

TD 167' (250' allowed)

TD 177' (300' allowed)