

Common Path of Travel




Josef Chalut, Architect
327 Ocean House Road, Cape Elizabeth, Maine 04107
ph. 207 318 3234, email: azimuth@maine.rr.com

Code Analysis
January 23, 2017

Tenant Space Renovation, Maine Health
901 Washington Avenue, Portland ME
Code Analysis

Diagram
6

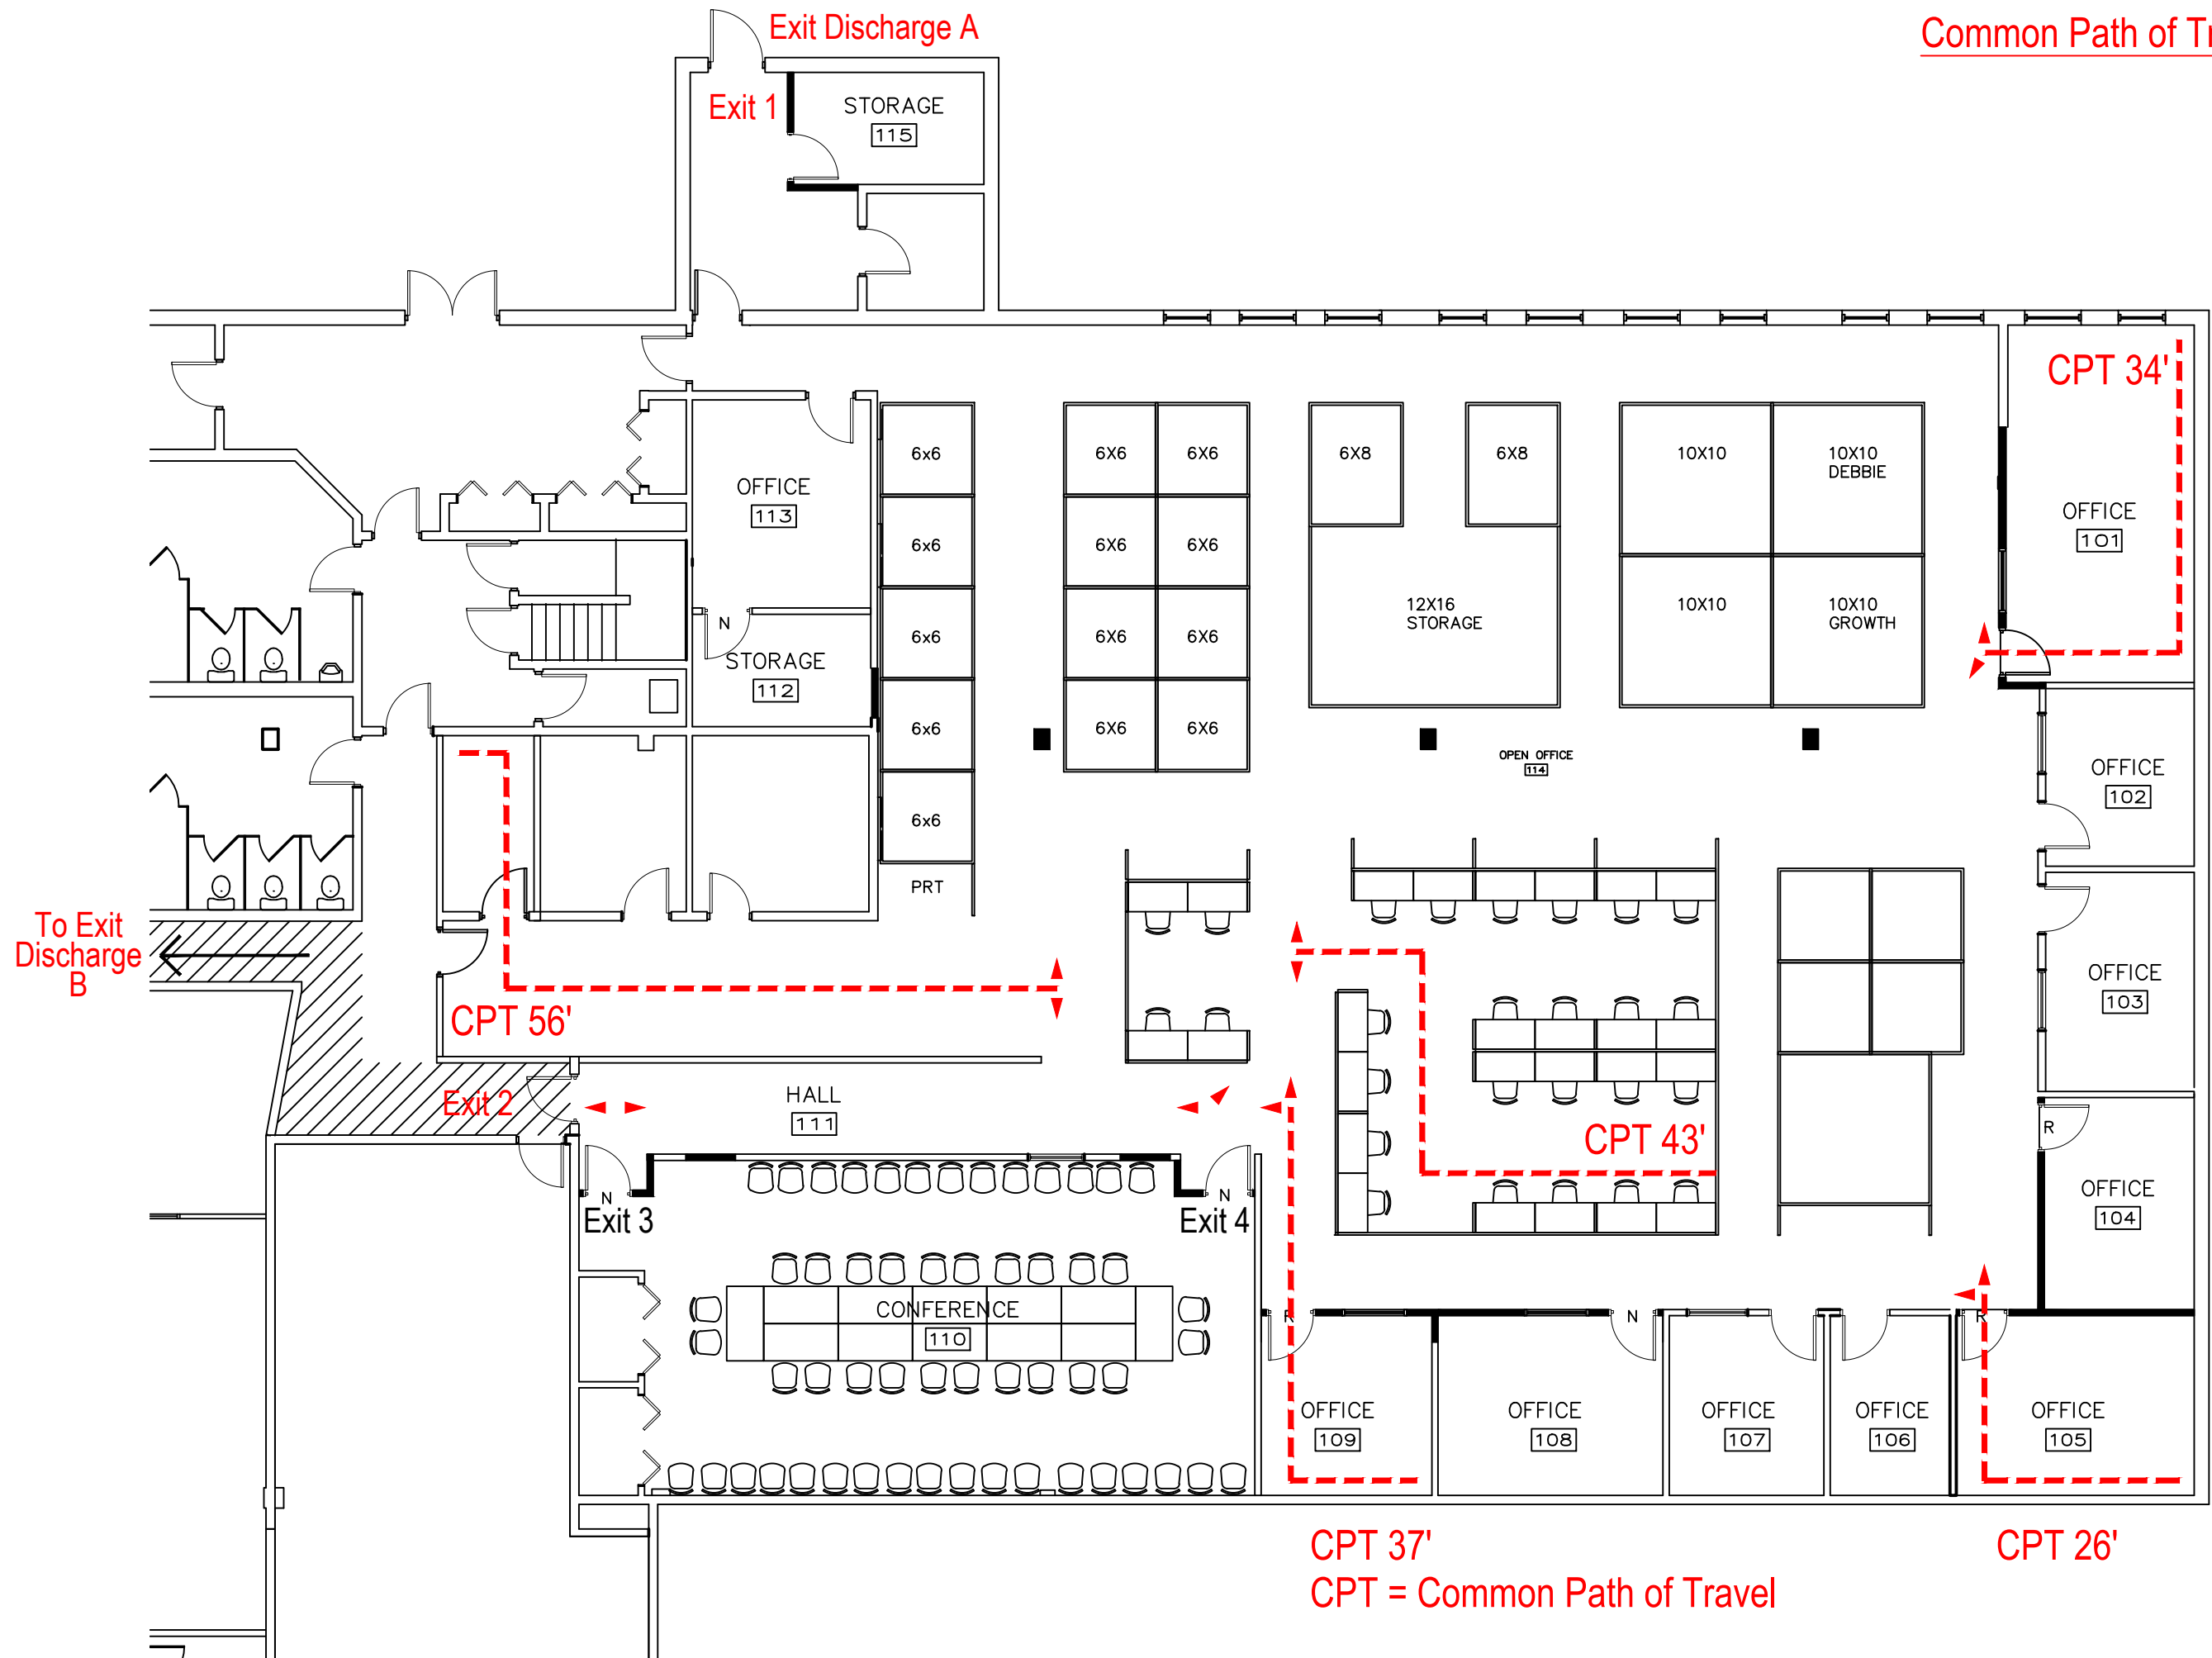

CPT 37'
CPT = Common Path of Travel