


WATER DISTRICT.  
EW 2" WATER CURB  
STOP VALVE.

CONNECT NS TO  
EXISTING SERVICE  
AT EXISTING INVERT.

U.P.#114

WASHINGTON

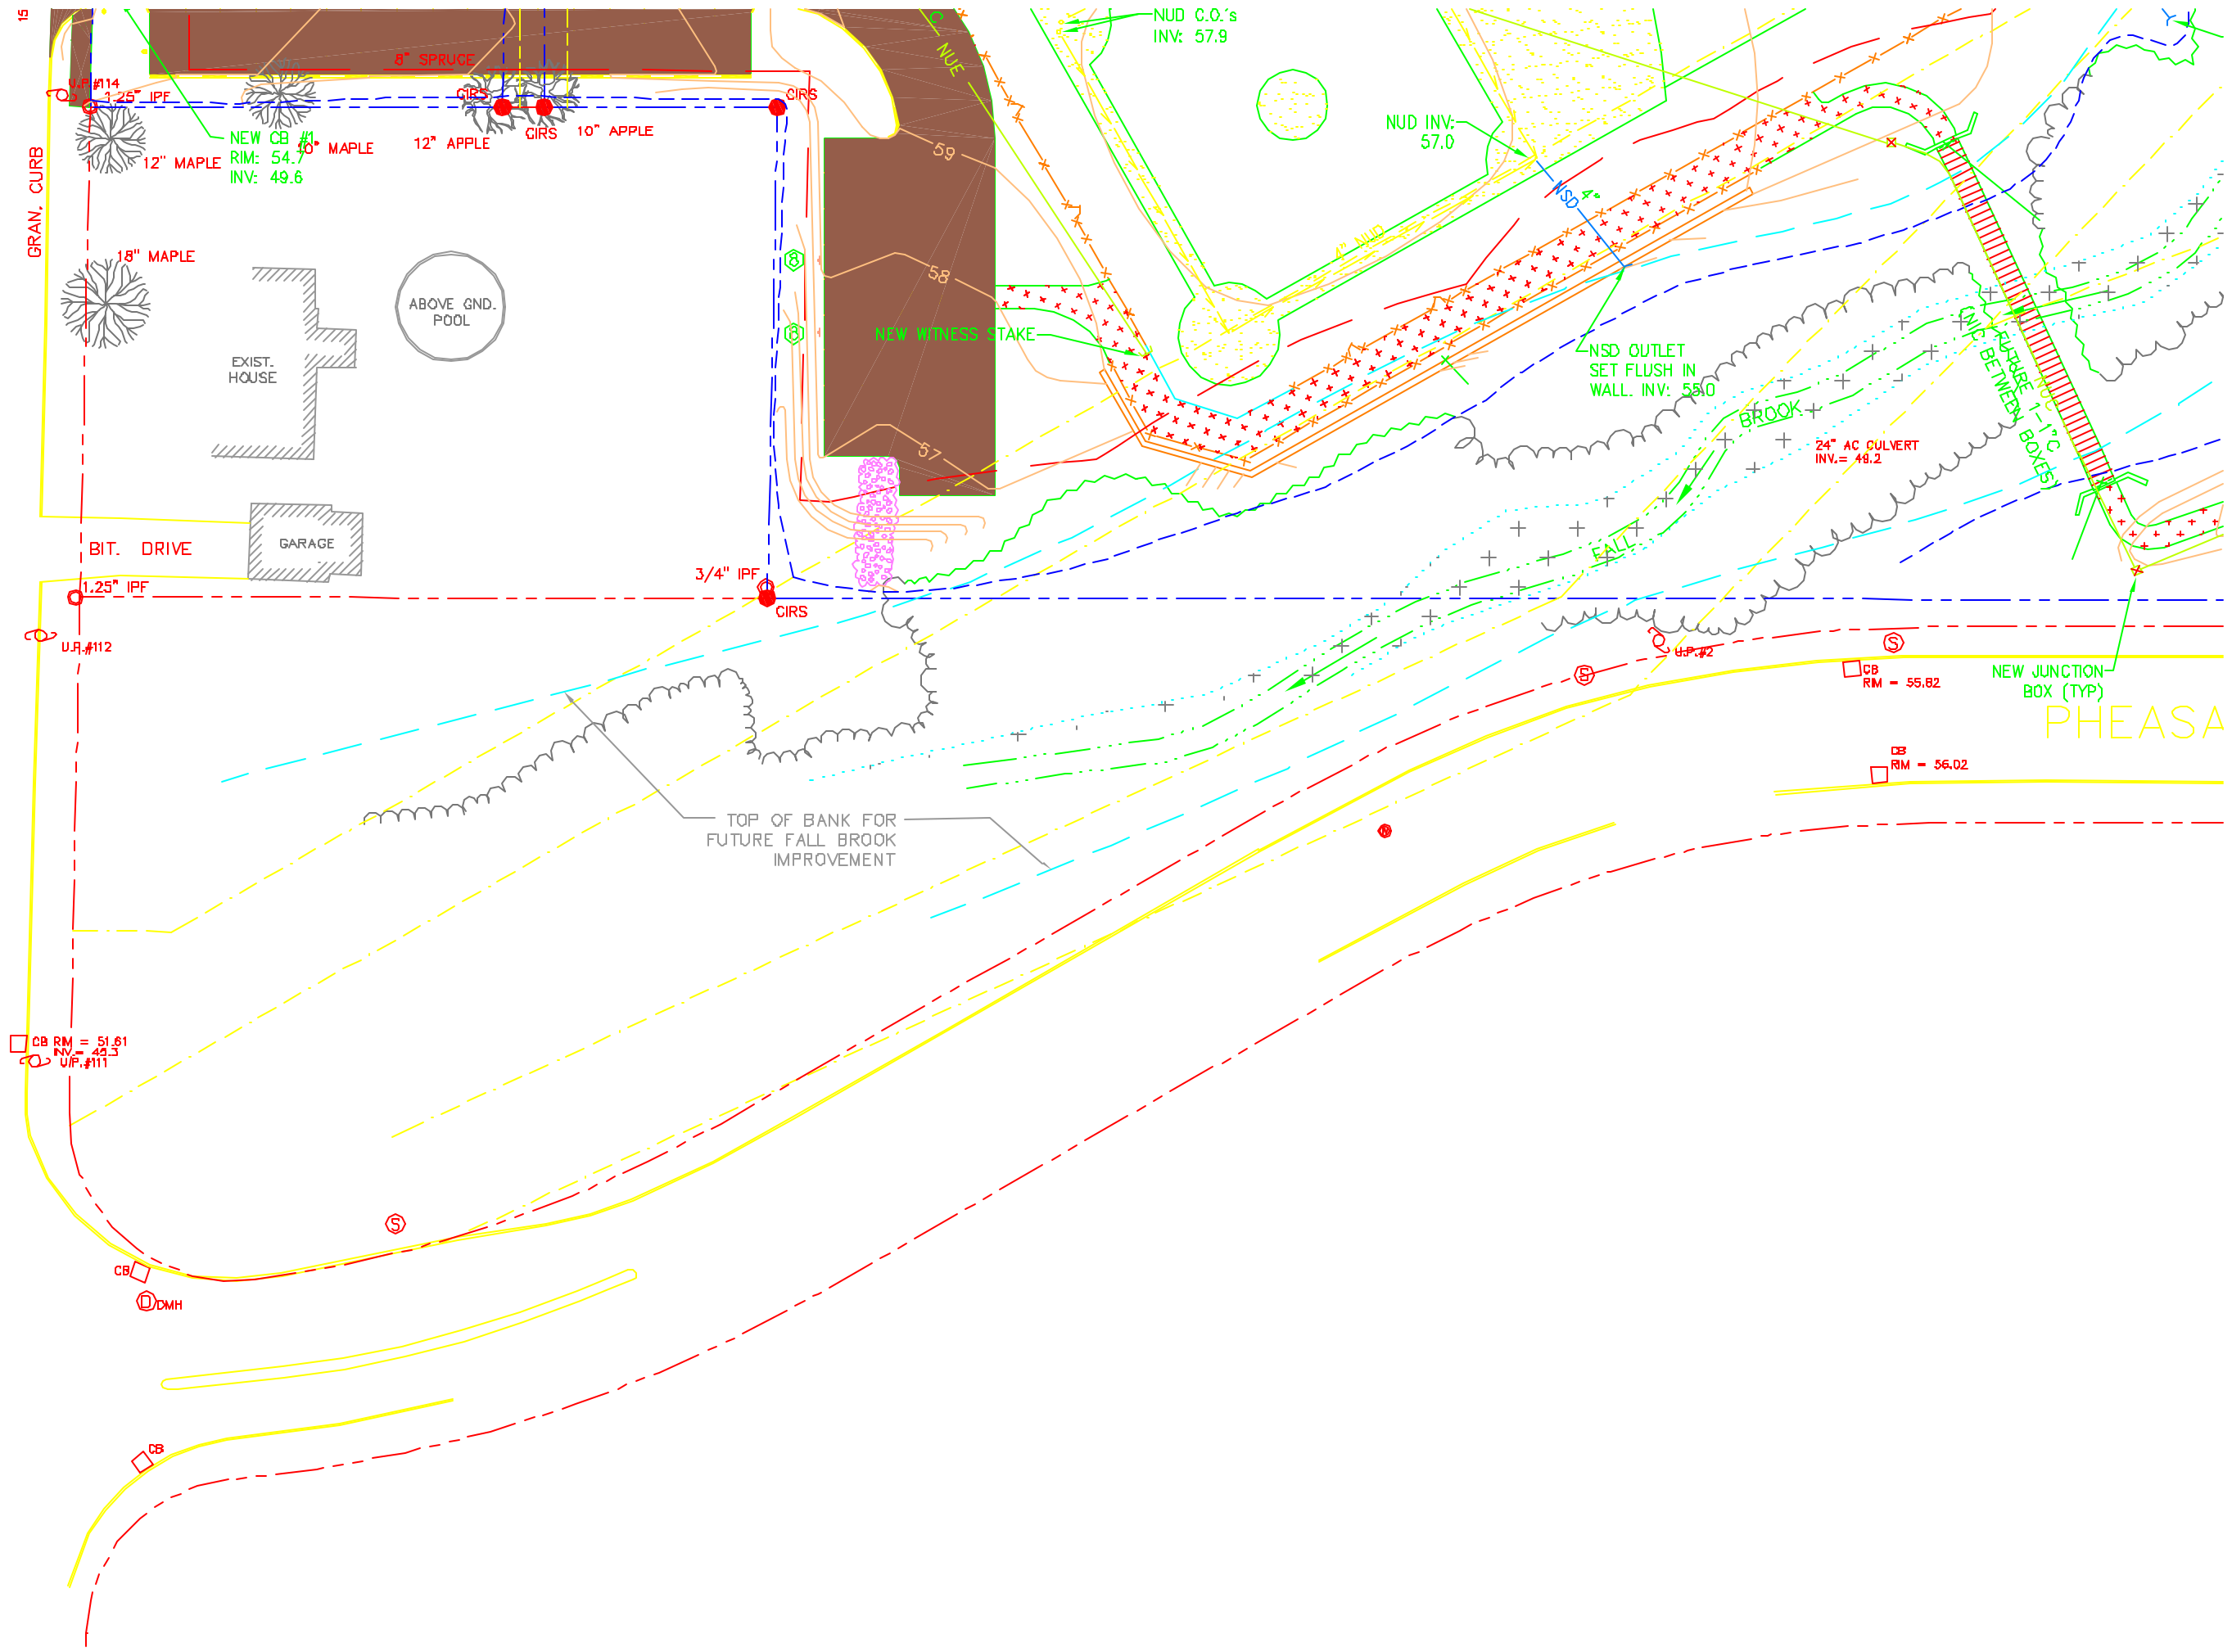

PHEASA