


WATER DISTRICT.
EW 2" WATER CURB
STOP VALVE.

CONNECT NS TO
EXISTING SERVICE
AT EXISTING INVERT.

U.P.#114

WASHINGTON

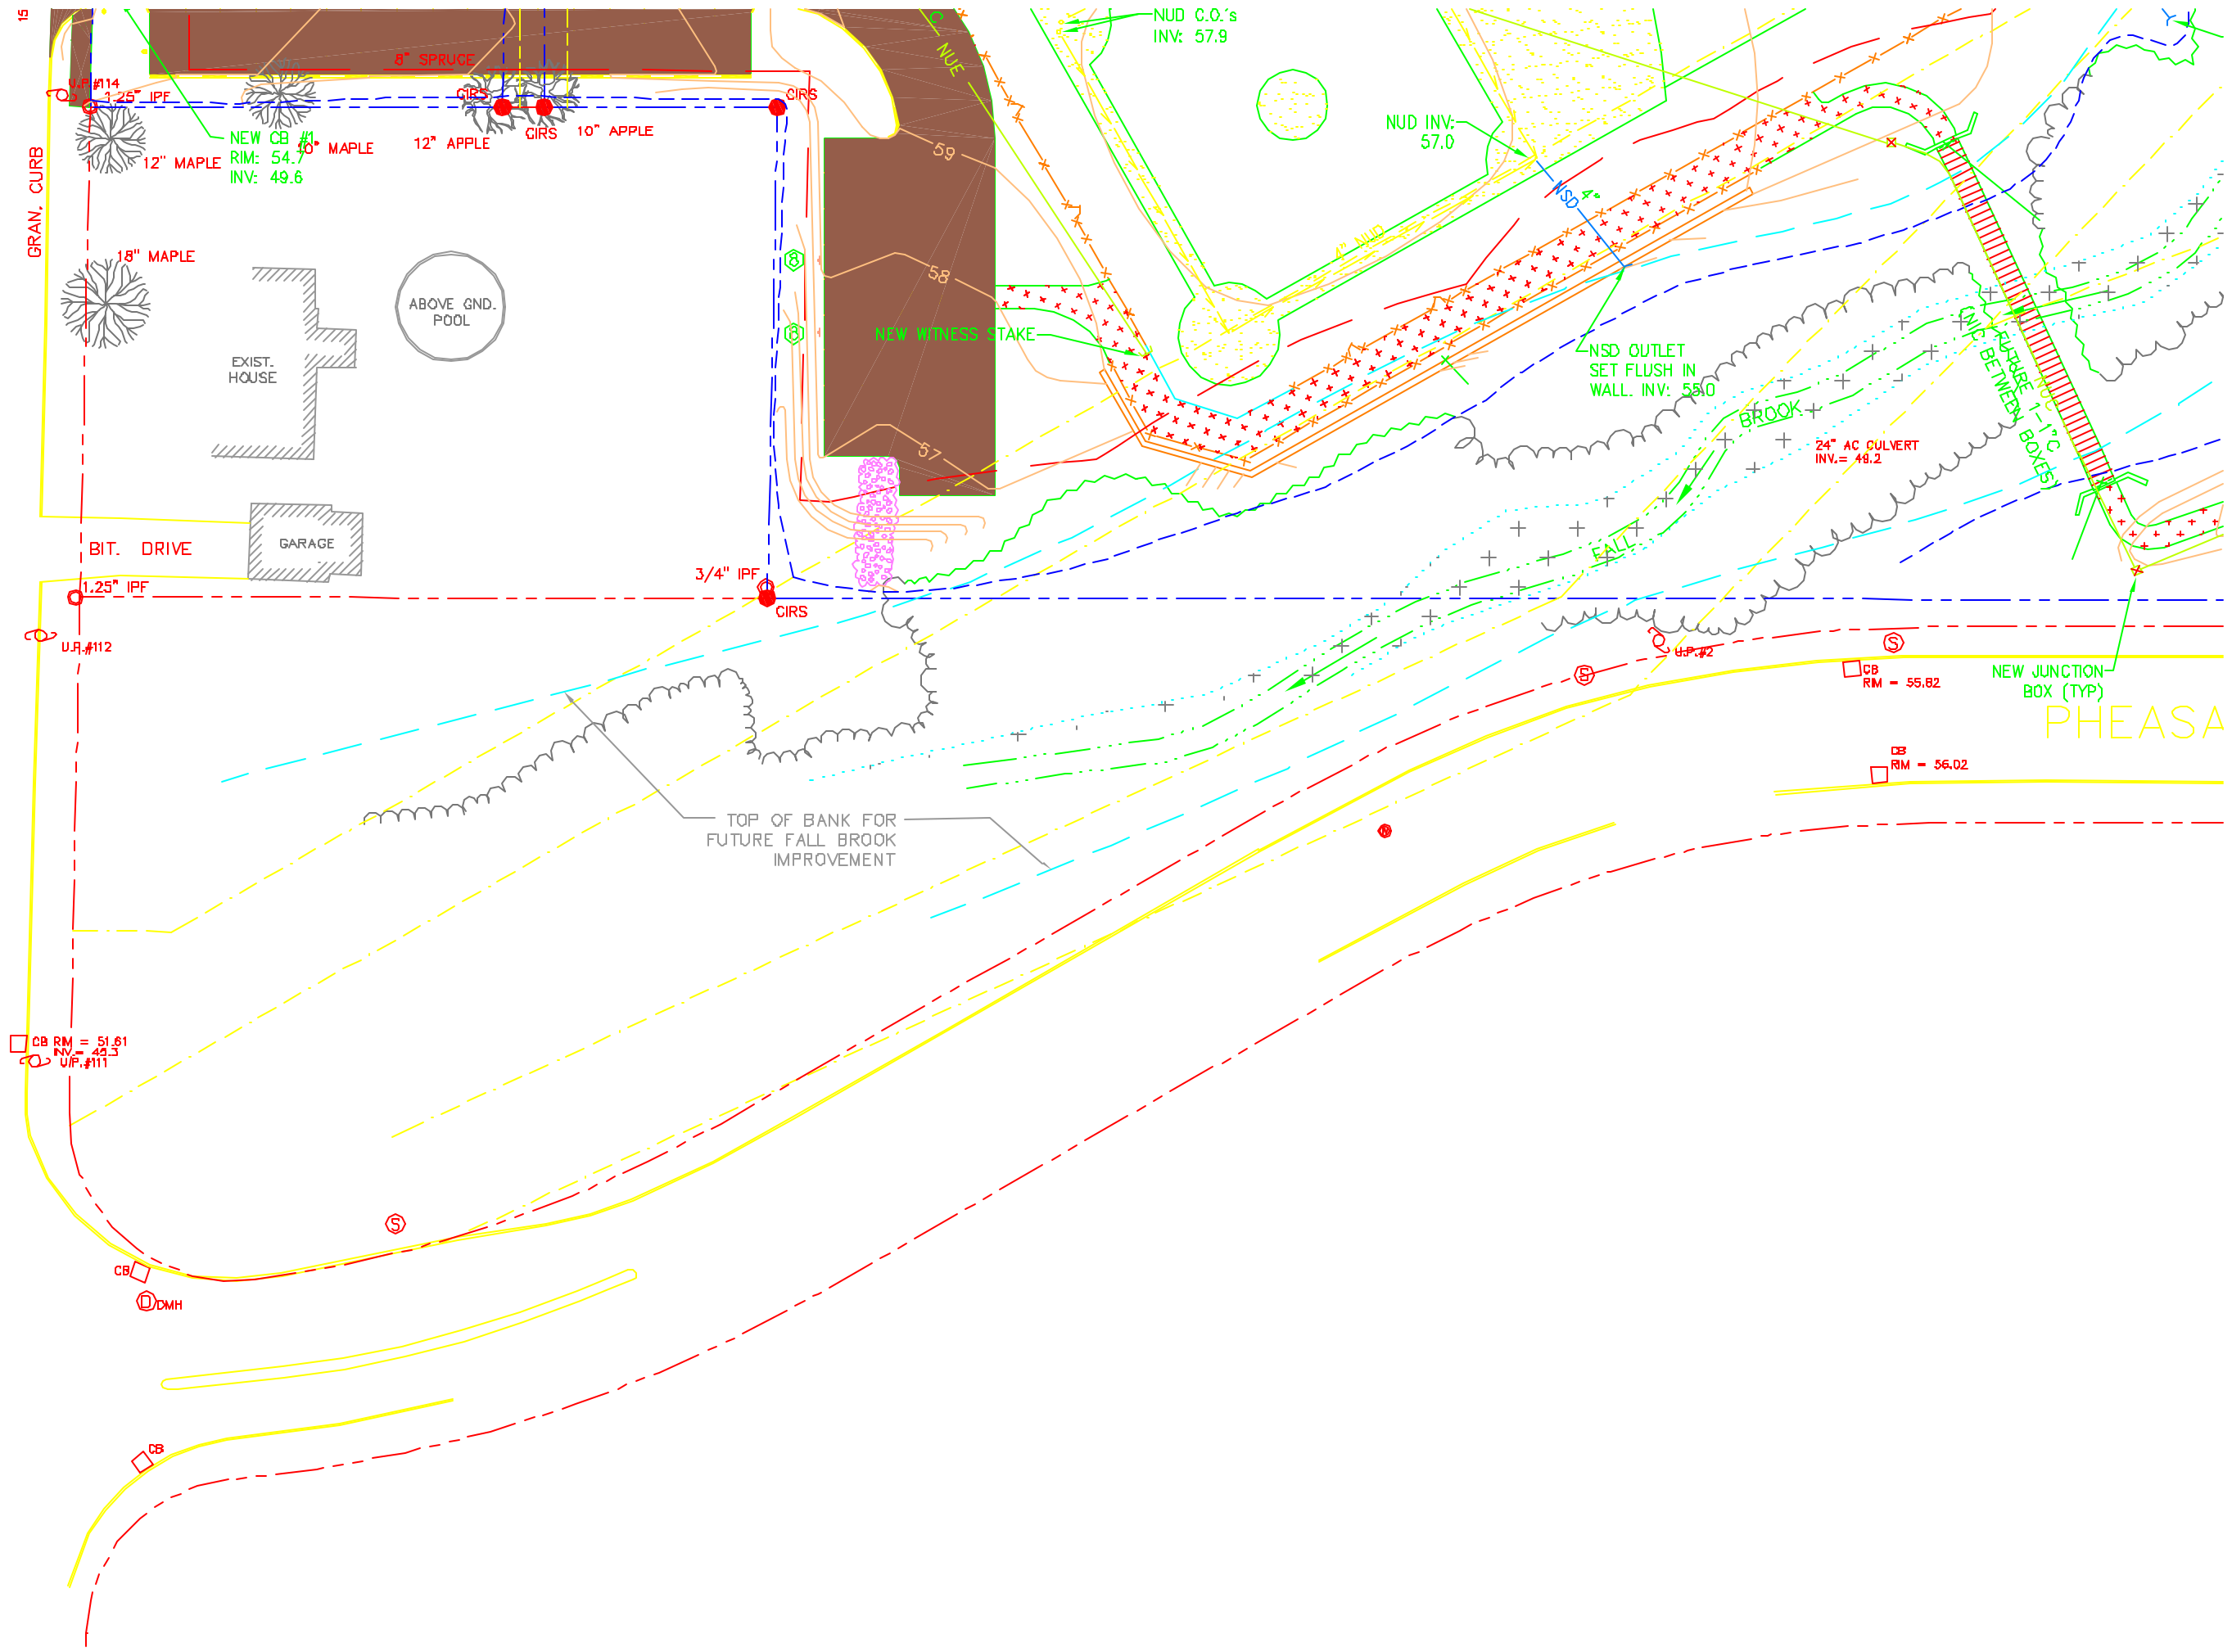

PHEASA