

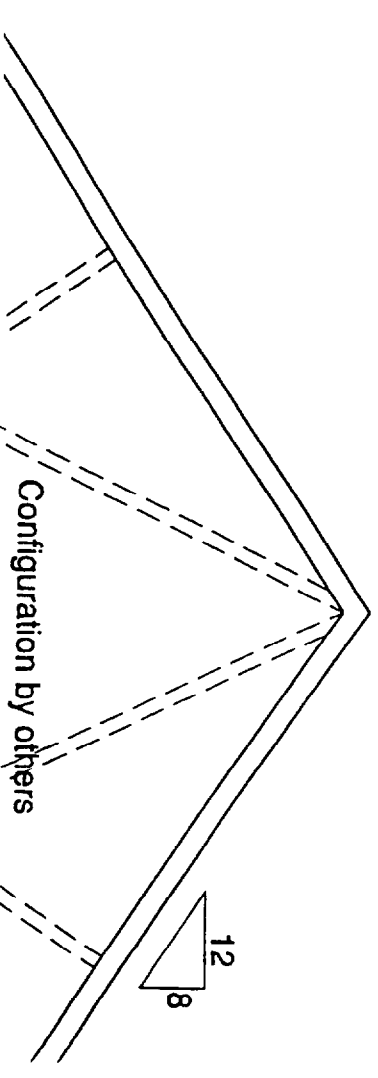
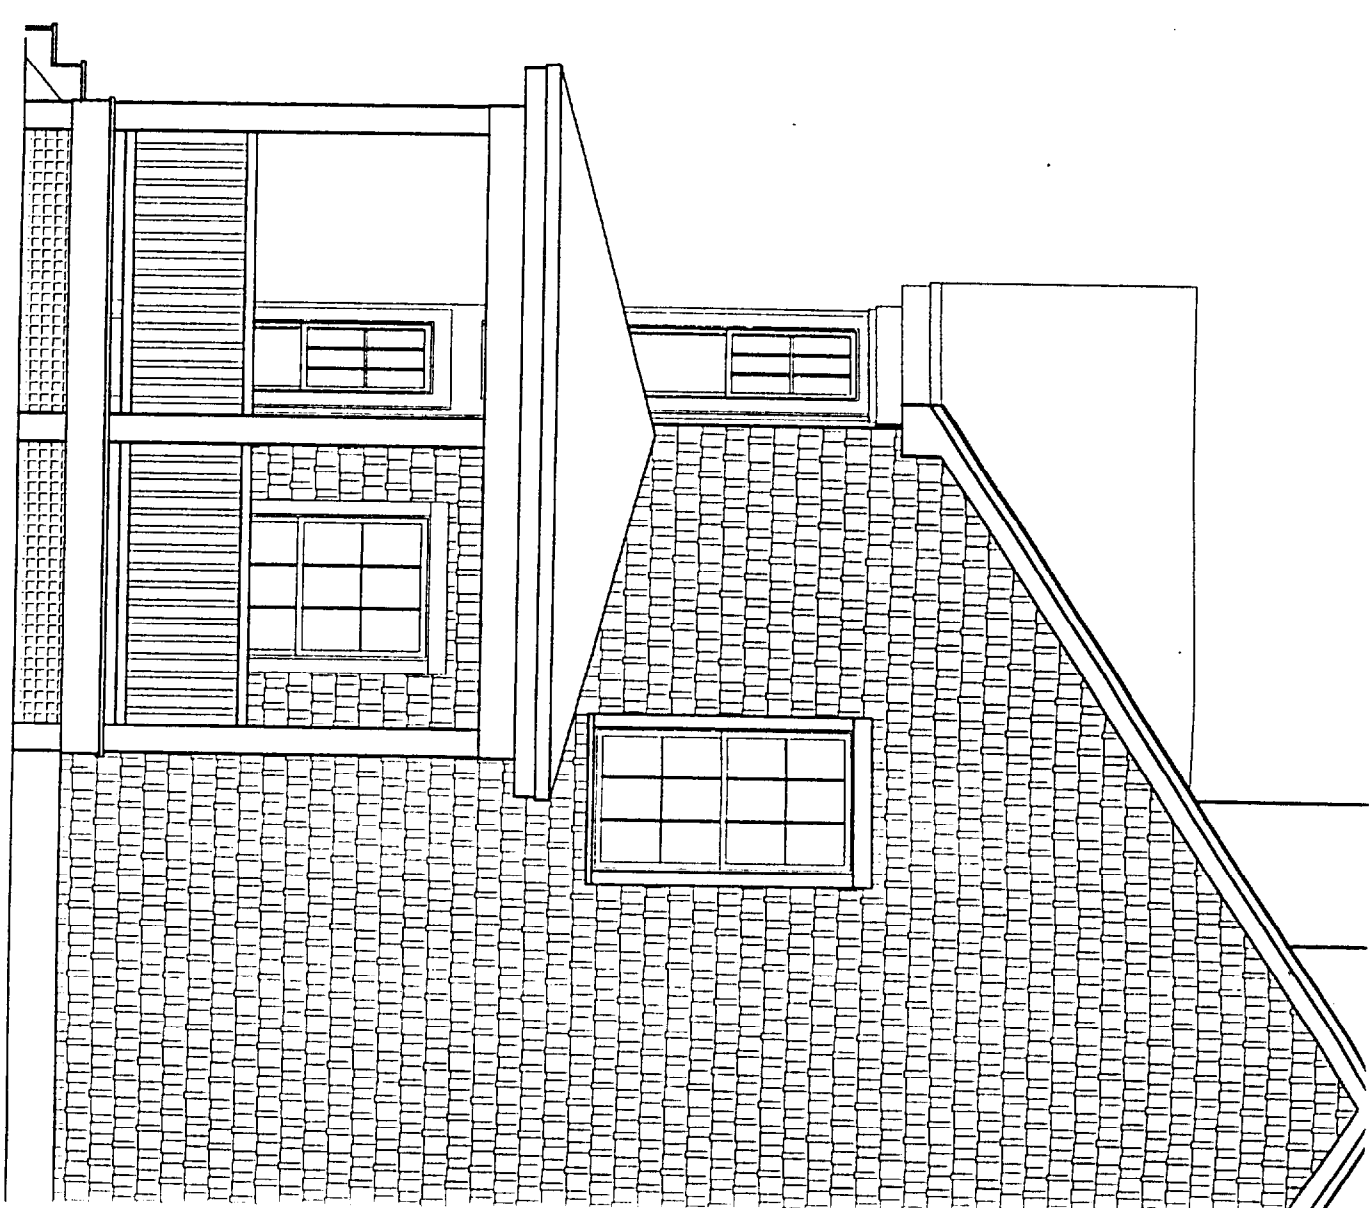
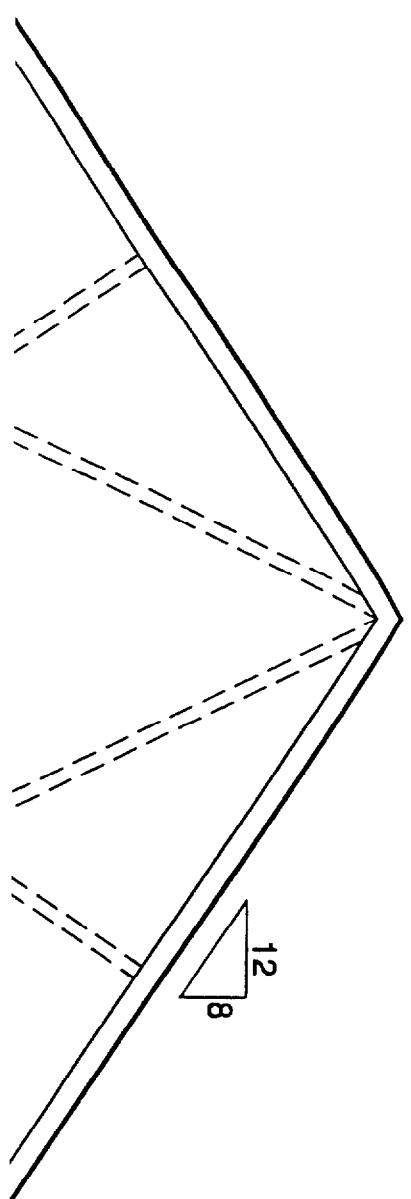


Side Elevation

TYPE, P.A.

Owner:

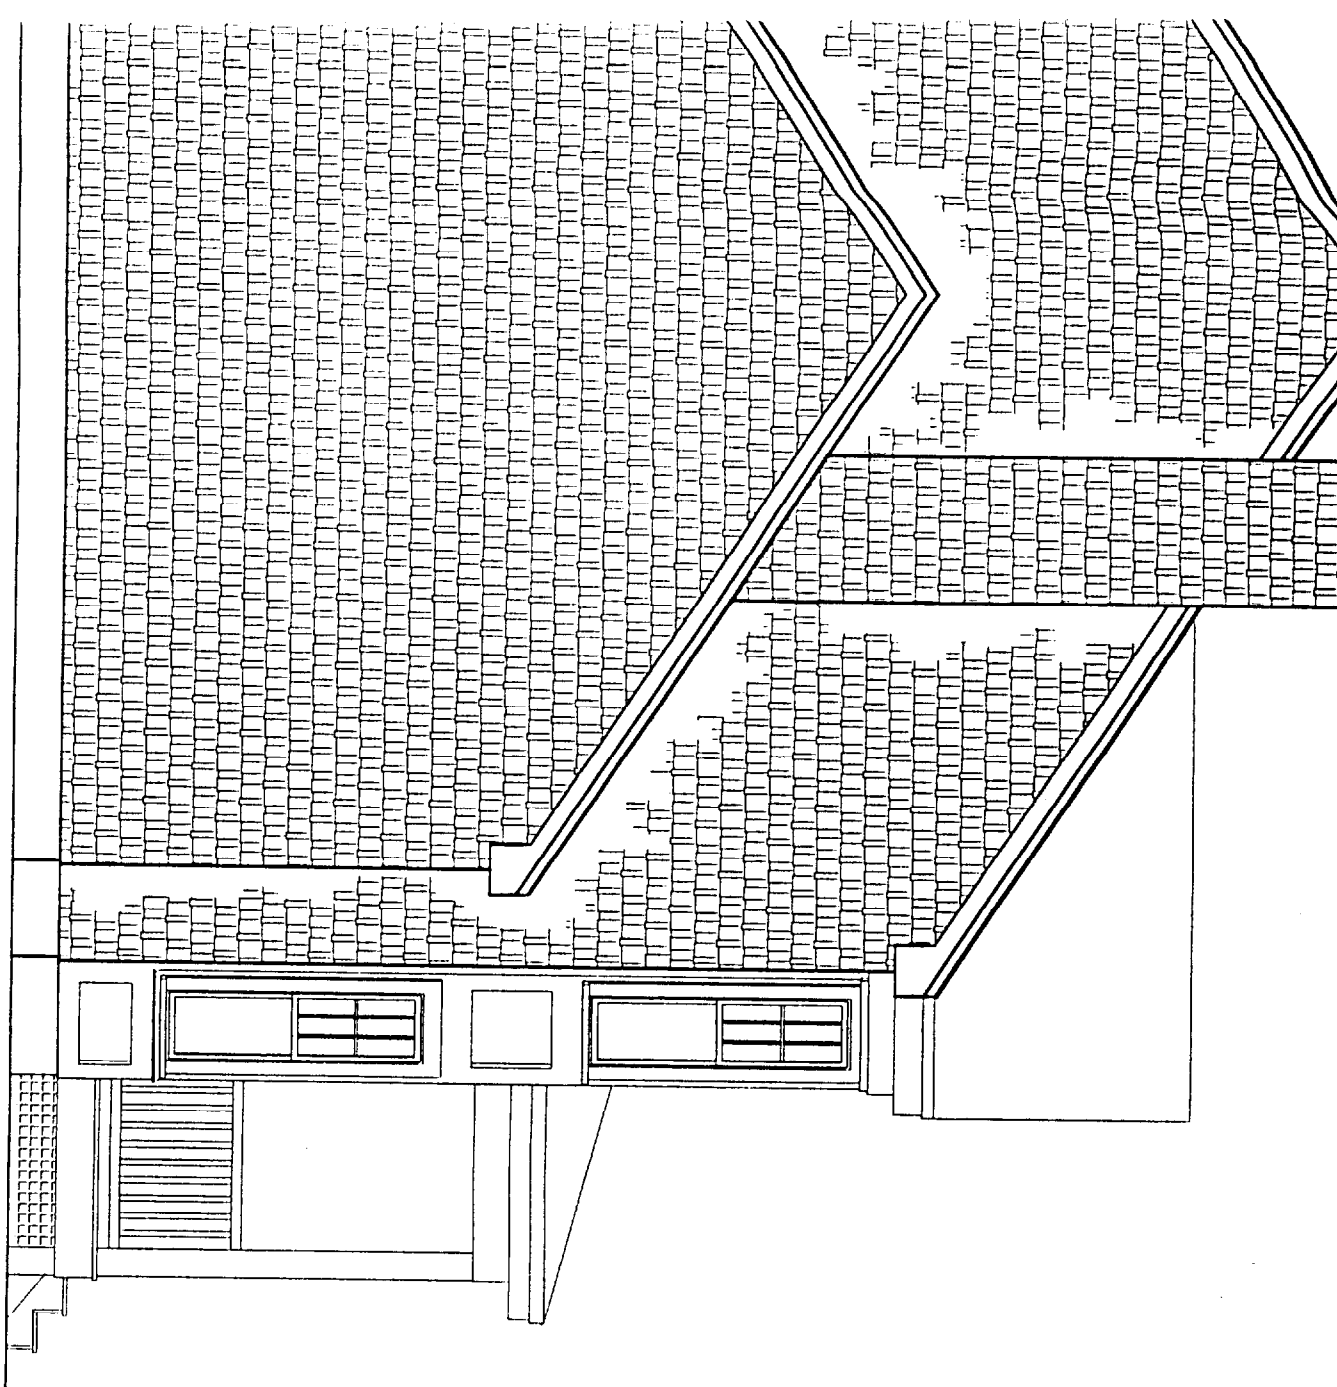

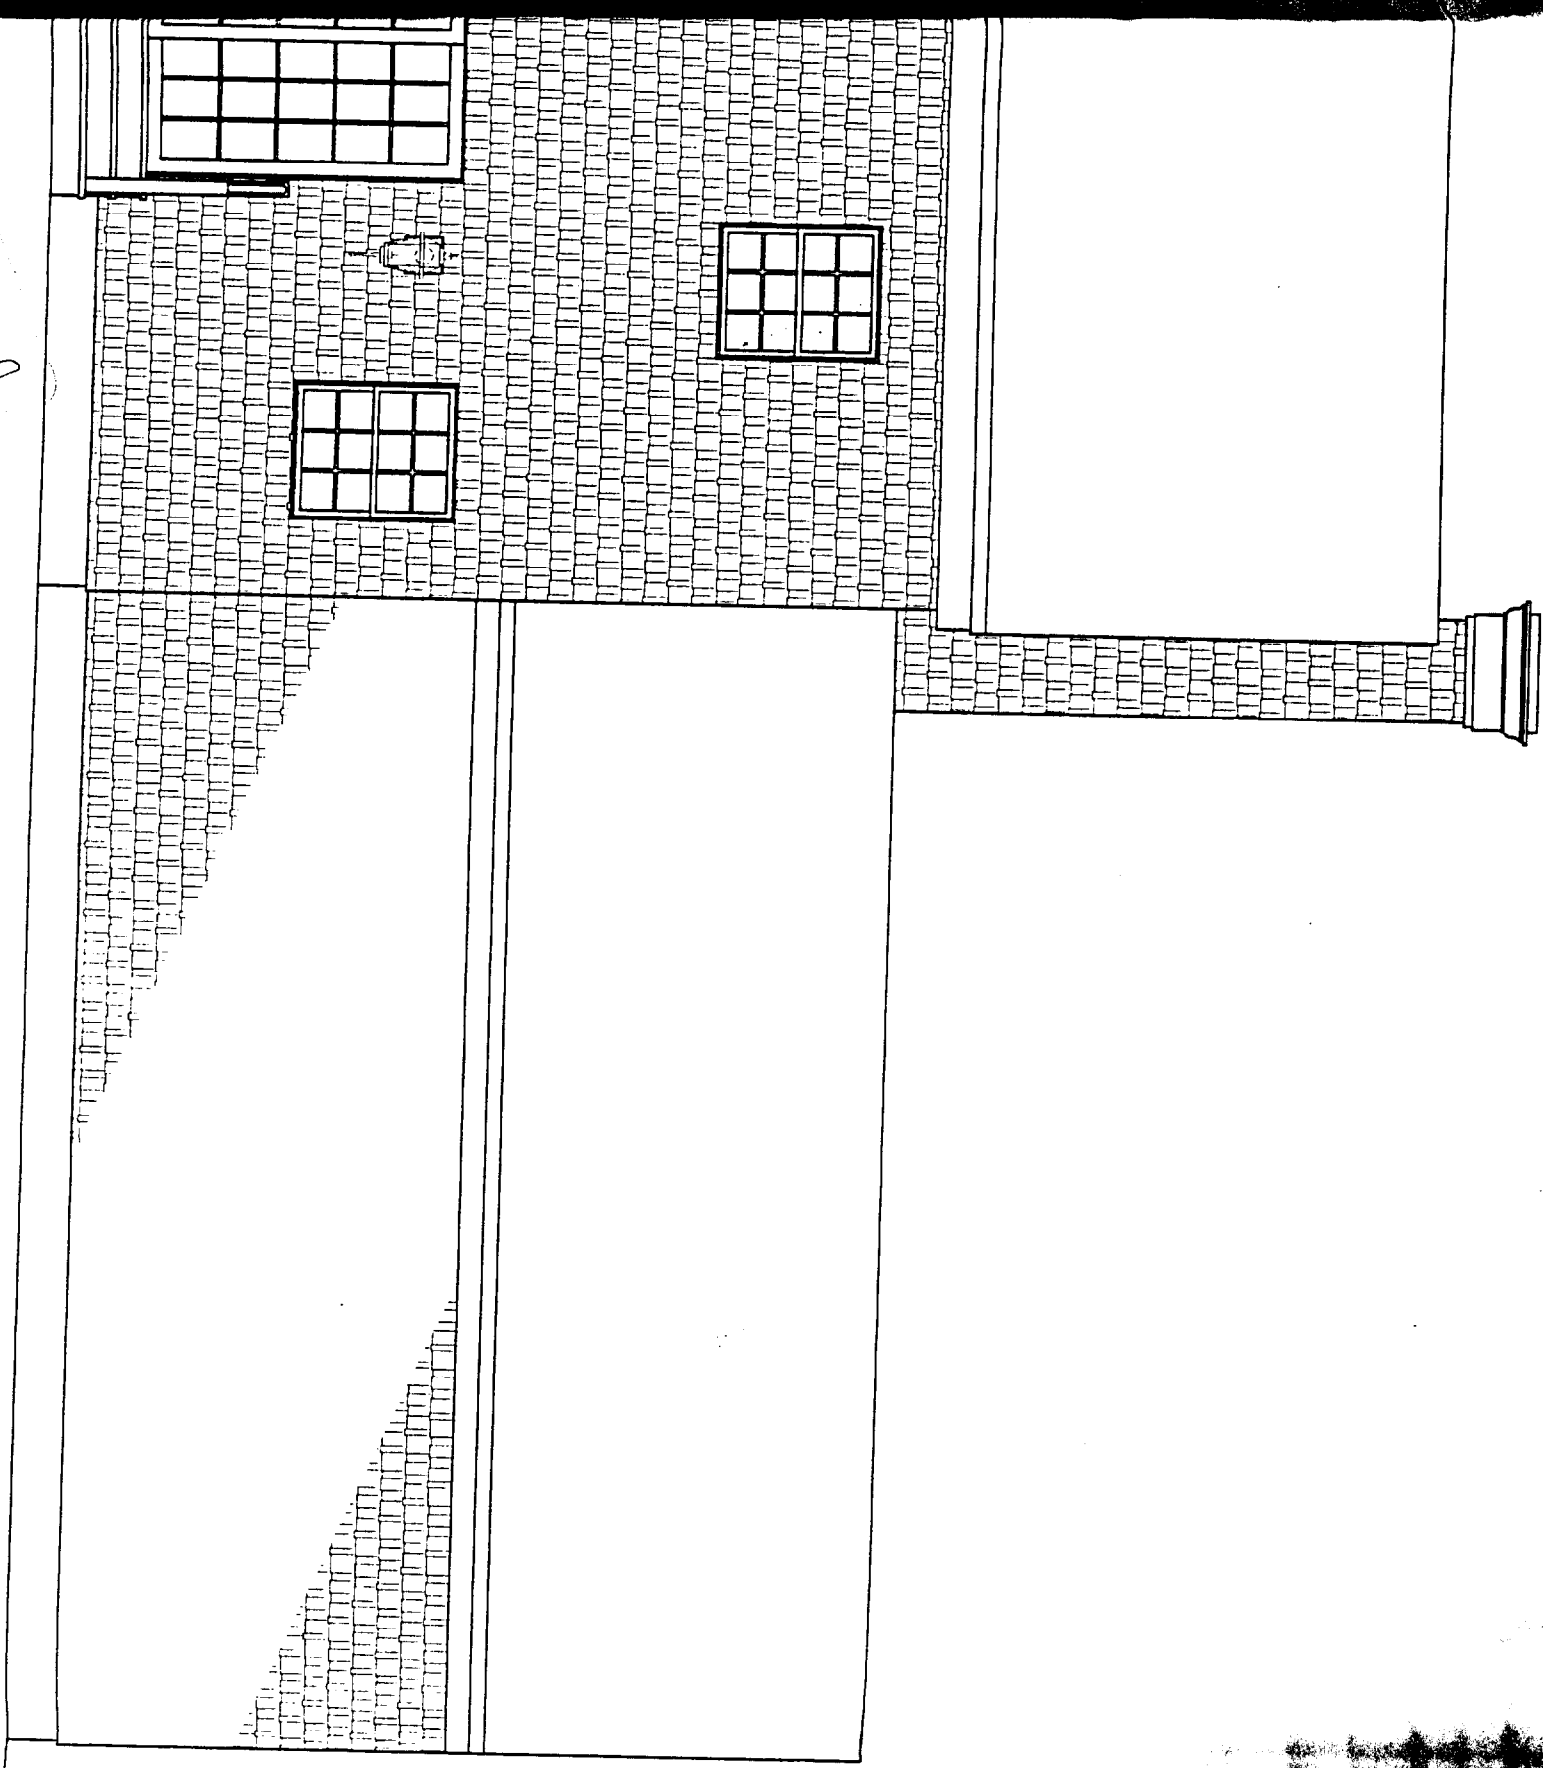


Rear Elevation


*Back of house*



Front Elevation

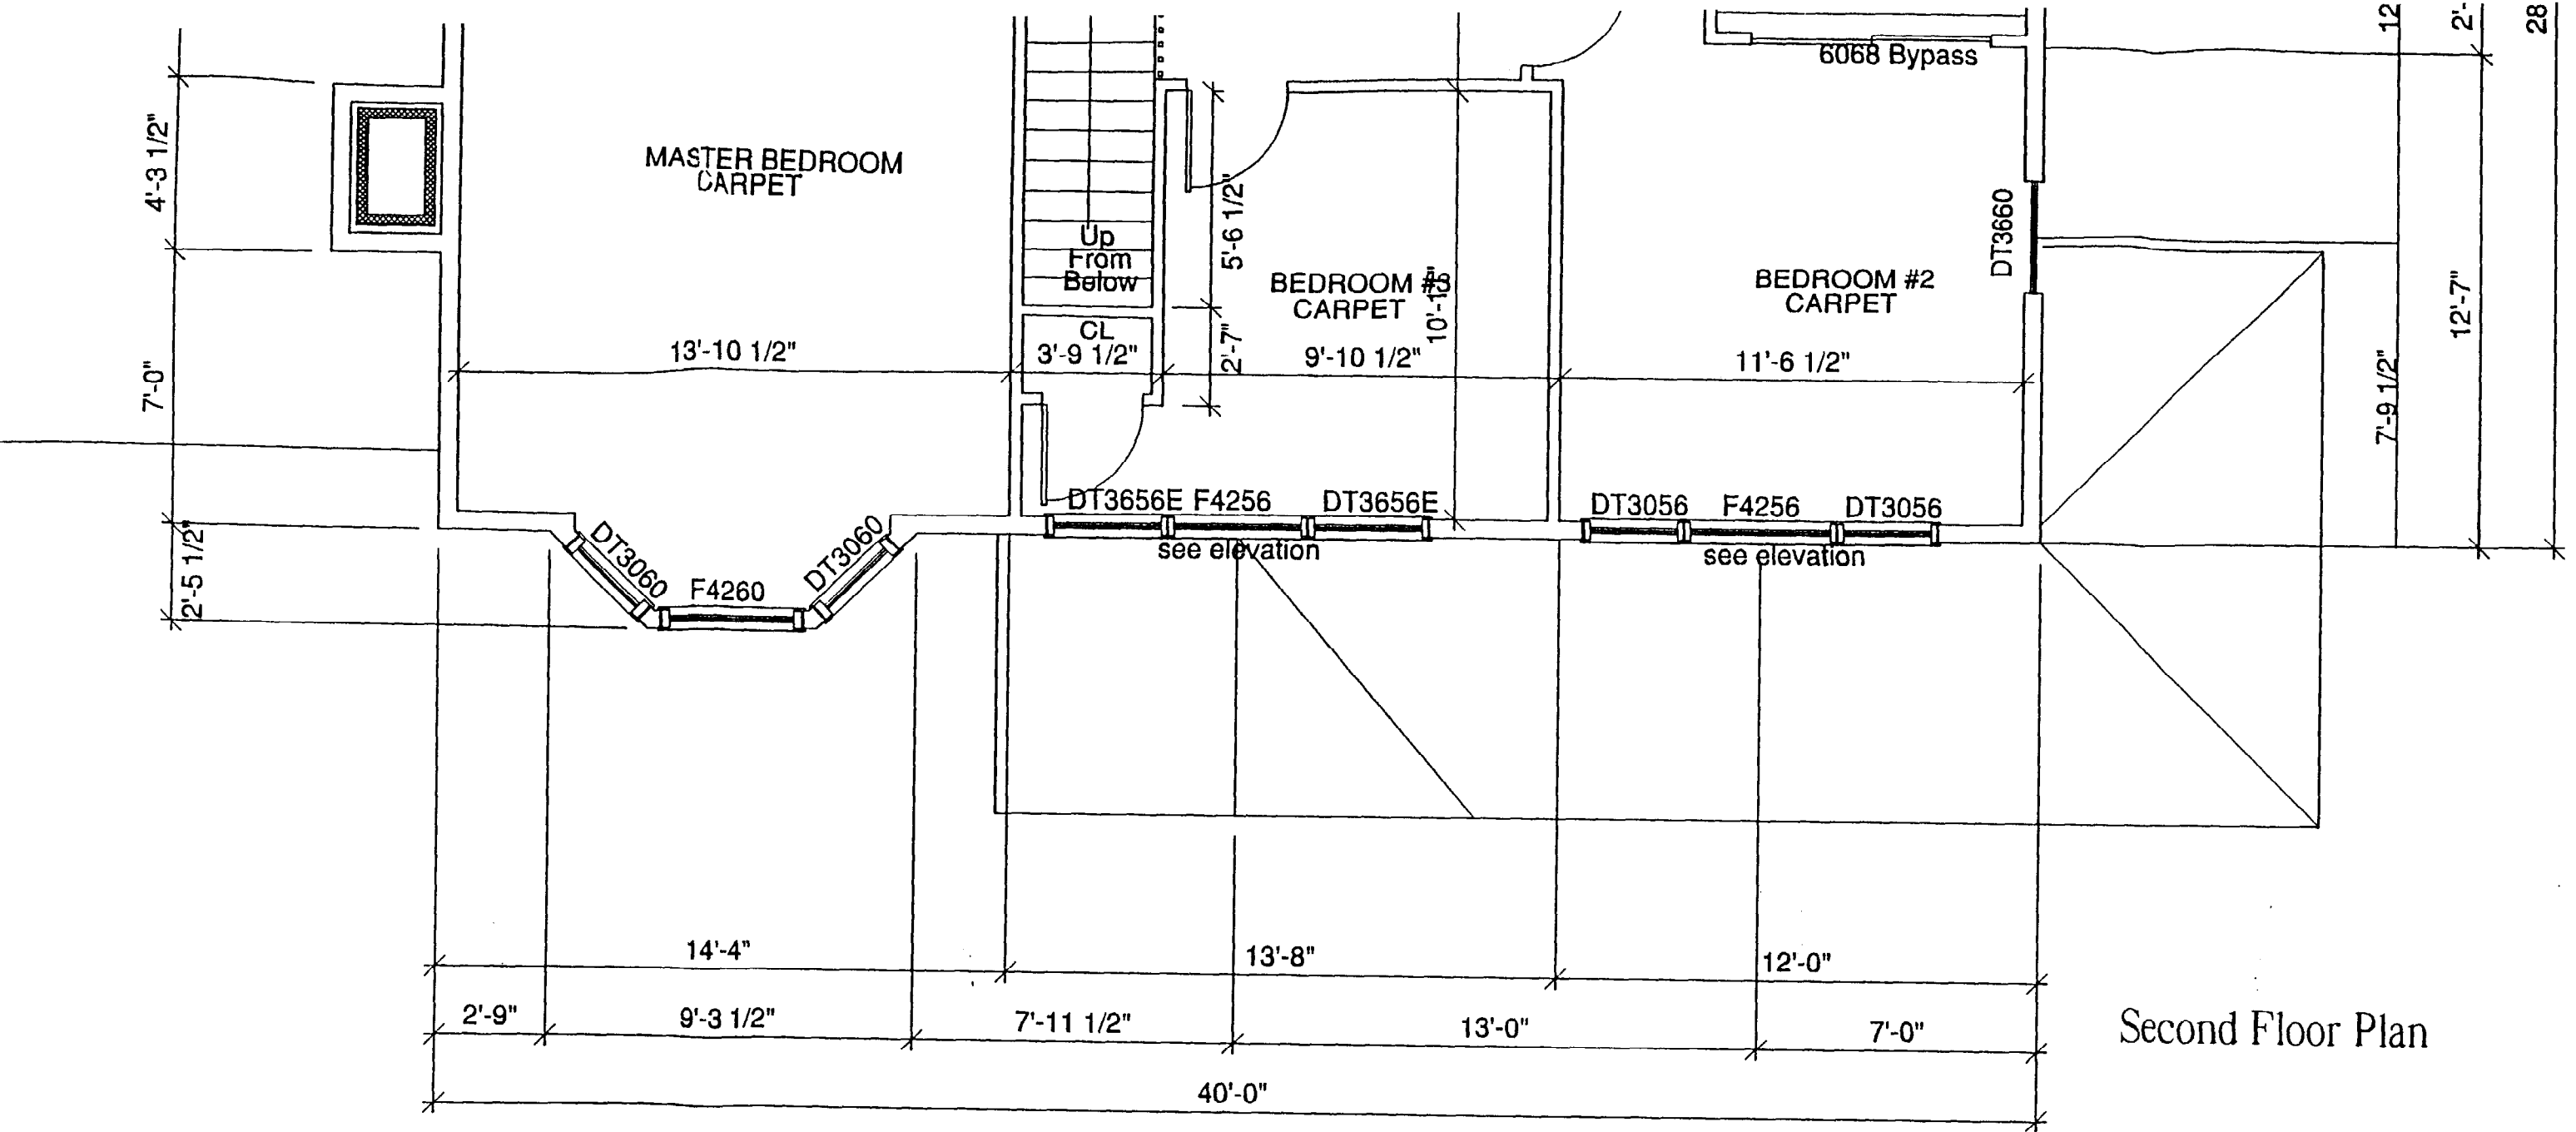

Second Floor Plan

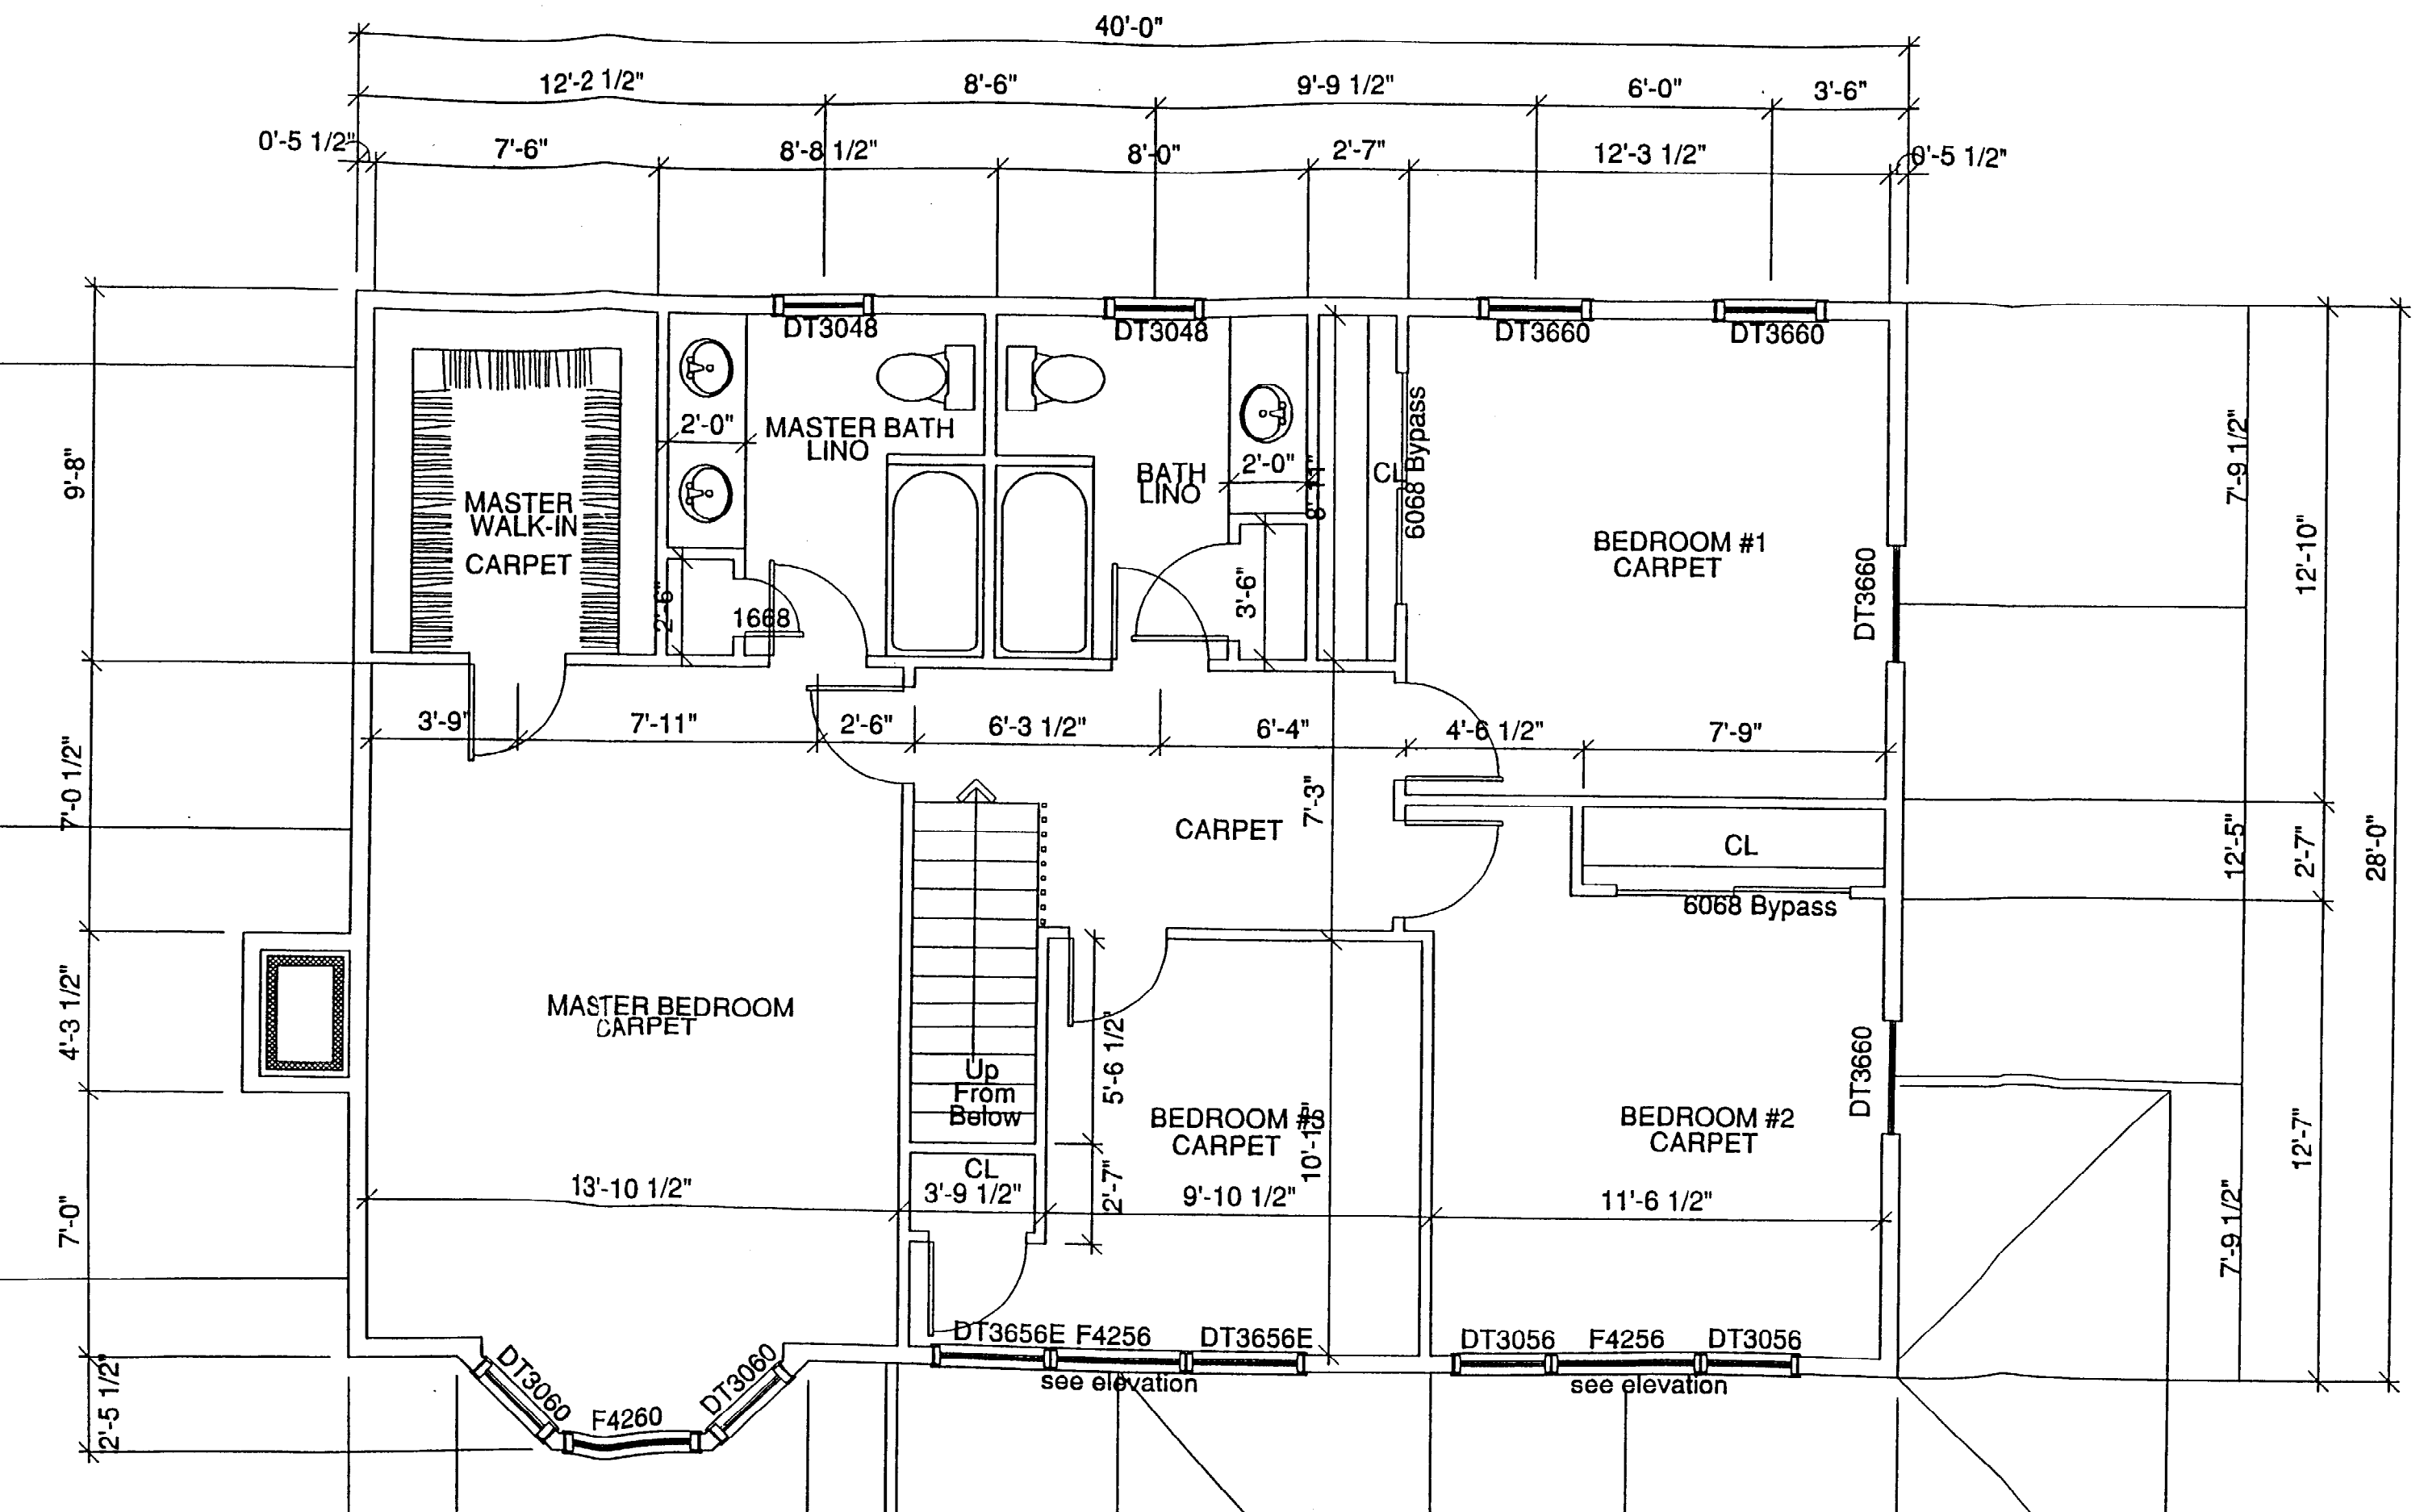

40'-0"

12'-2 1/2"

8'-6"

9'-9 1/2"

6'-0"

3'-6"

0'-5 1/2"

7'-6"

8'-8 1/2"

8'-0"

2'-7"

12'-3 1/2"

0'-5 1/2"

9'-8"

7'-0 1/2"

4'-3 1/2"

7'-0"

2'-5 1/2"

7'-9 1/2"

12'-10"

12'-5"

2'-7"

28'-0"

7'-9 1/2"

12'-7"

MASTER WALK-IN CARPET

2'-0"

MASTER BATH LINO

BATH LINO

2'-0"

BEDROOM #1 CARPET

3'-9"

7'-11"

2'-6"

6'-3 1/2"

6'-4"

4'-6 1/2"

7'-9"

CARPET

7'-3"

CL

6068 Bypass

MASTER BEDROOM CARPET

Up From Below

BEDROOM #3 CARPET

9'-10 1/2"

BEDROOM #2 CARPET

11'-6 1/2"

13'-10 1/2"

CL 3'-9 1/2"

5'-6 1/2"

2'-7"

DT3656E F4256

DT3656E

DT3056 F4256

DT3056

see elevation

see elevation

DT3060

F4260

DT3060

DT3048

DT3048


DT3660

DT3660


CL 6068 Bypass

DT3660

DT3660

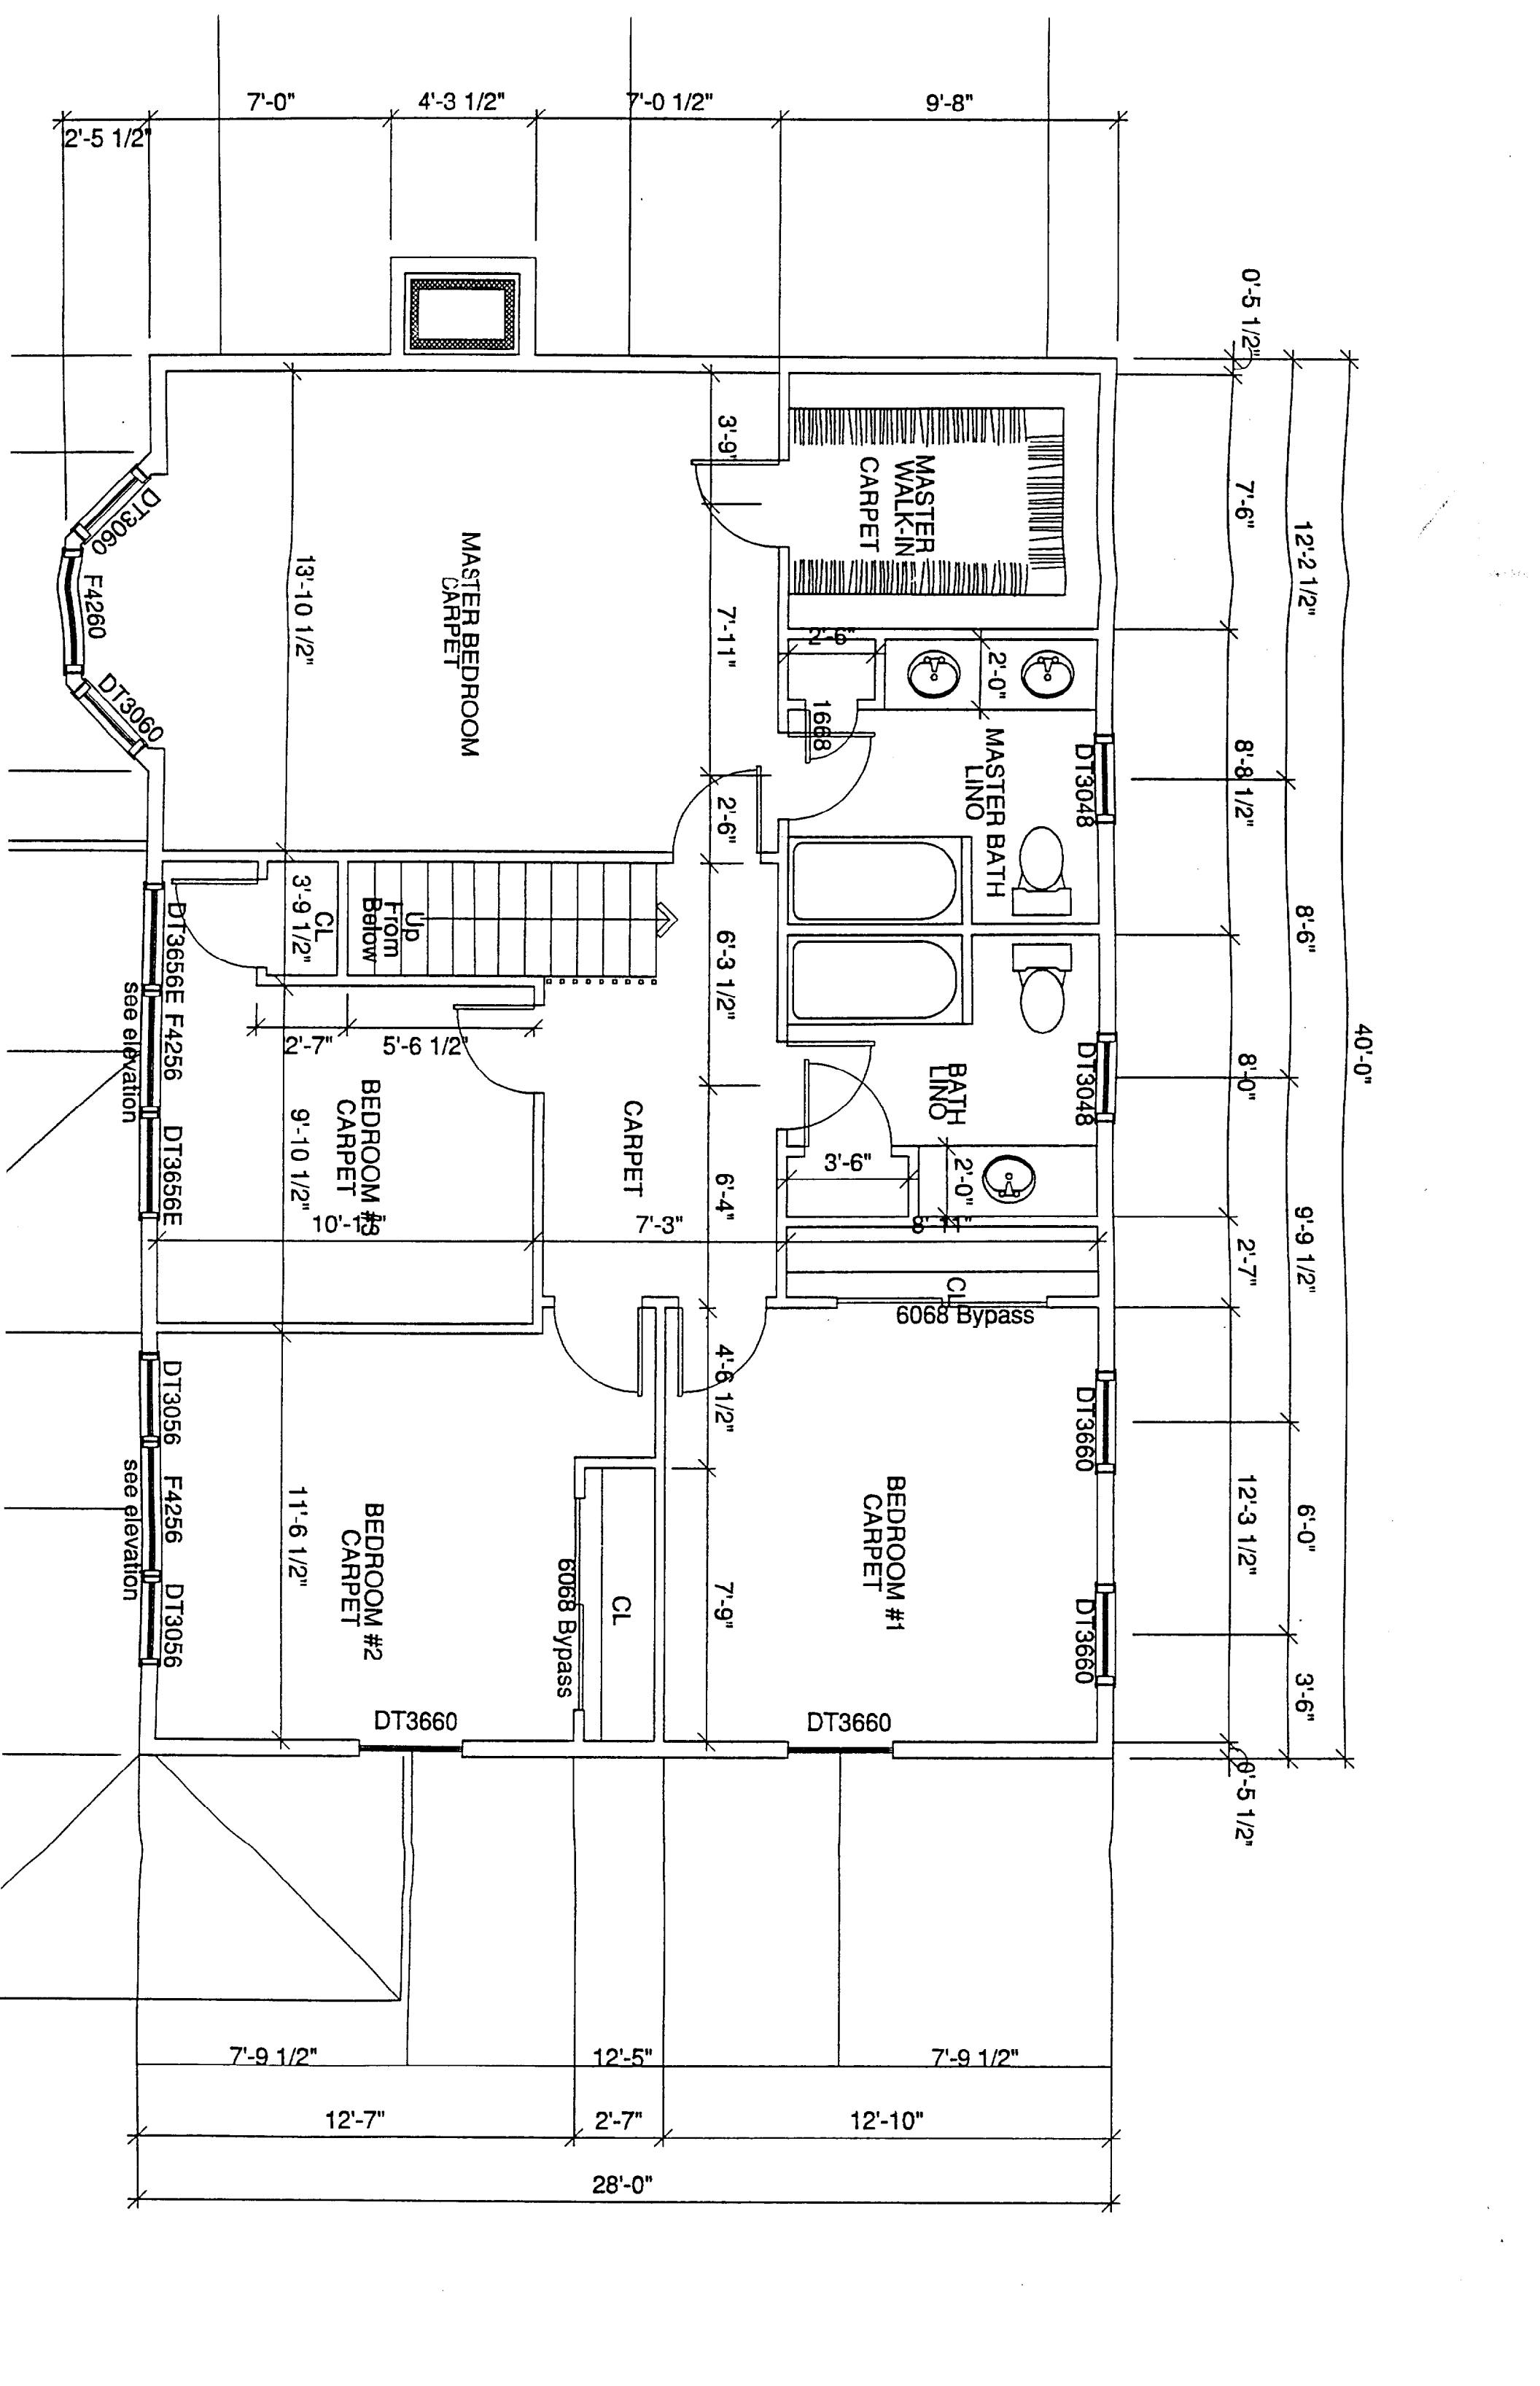



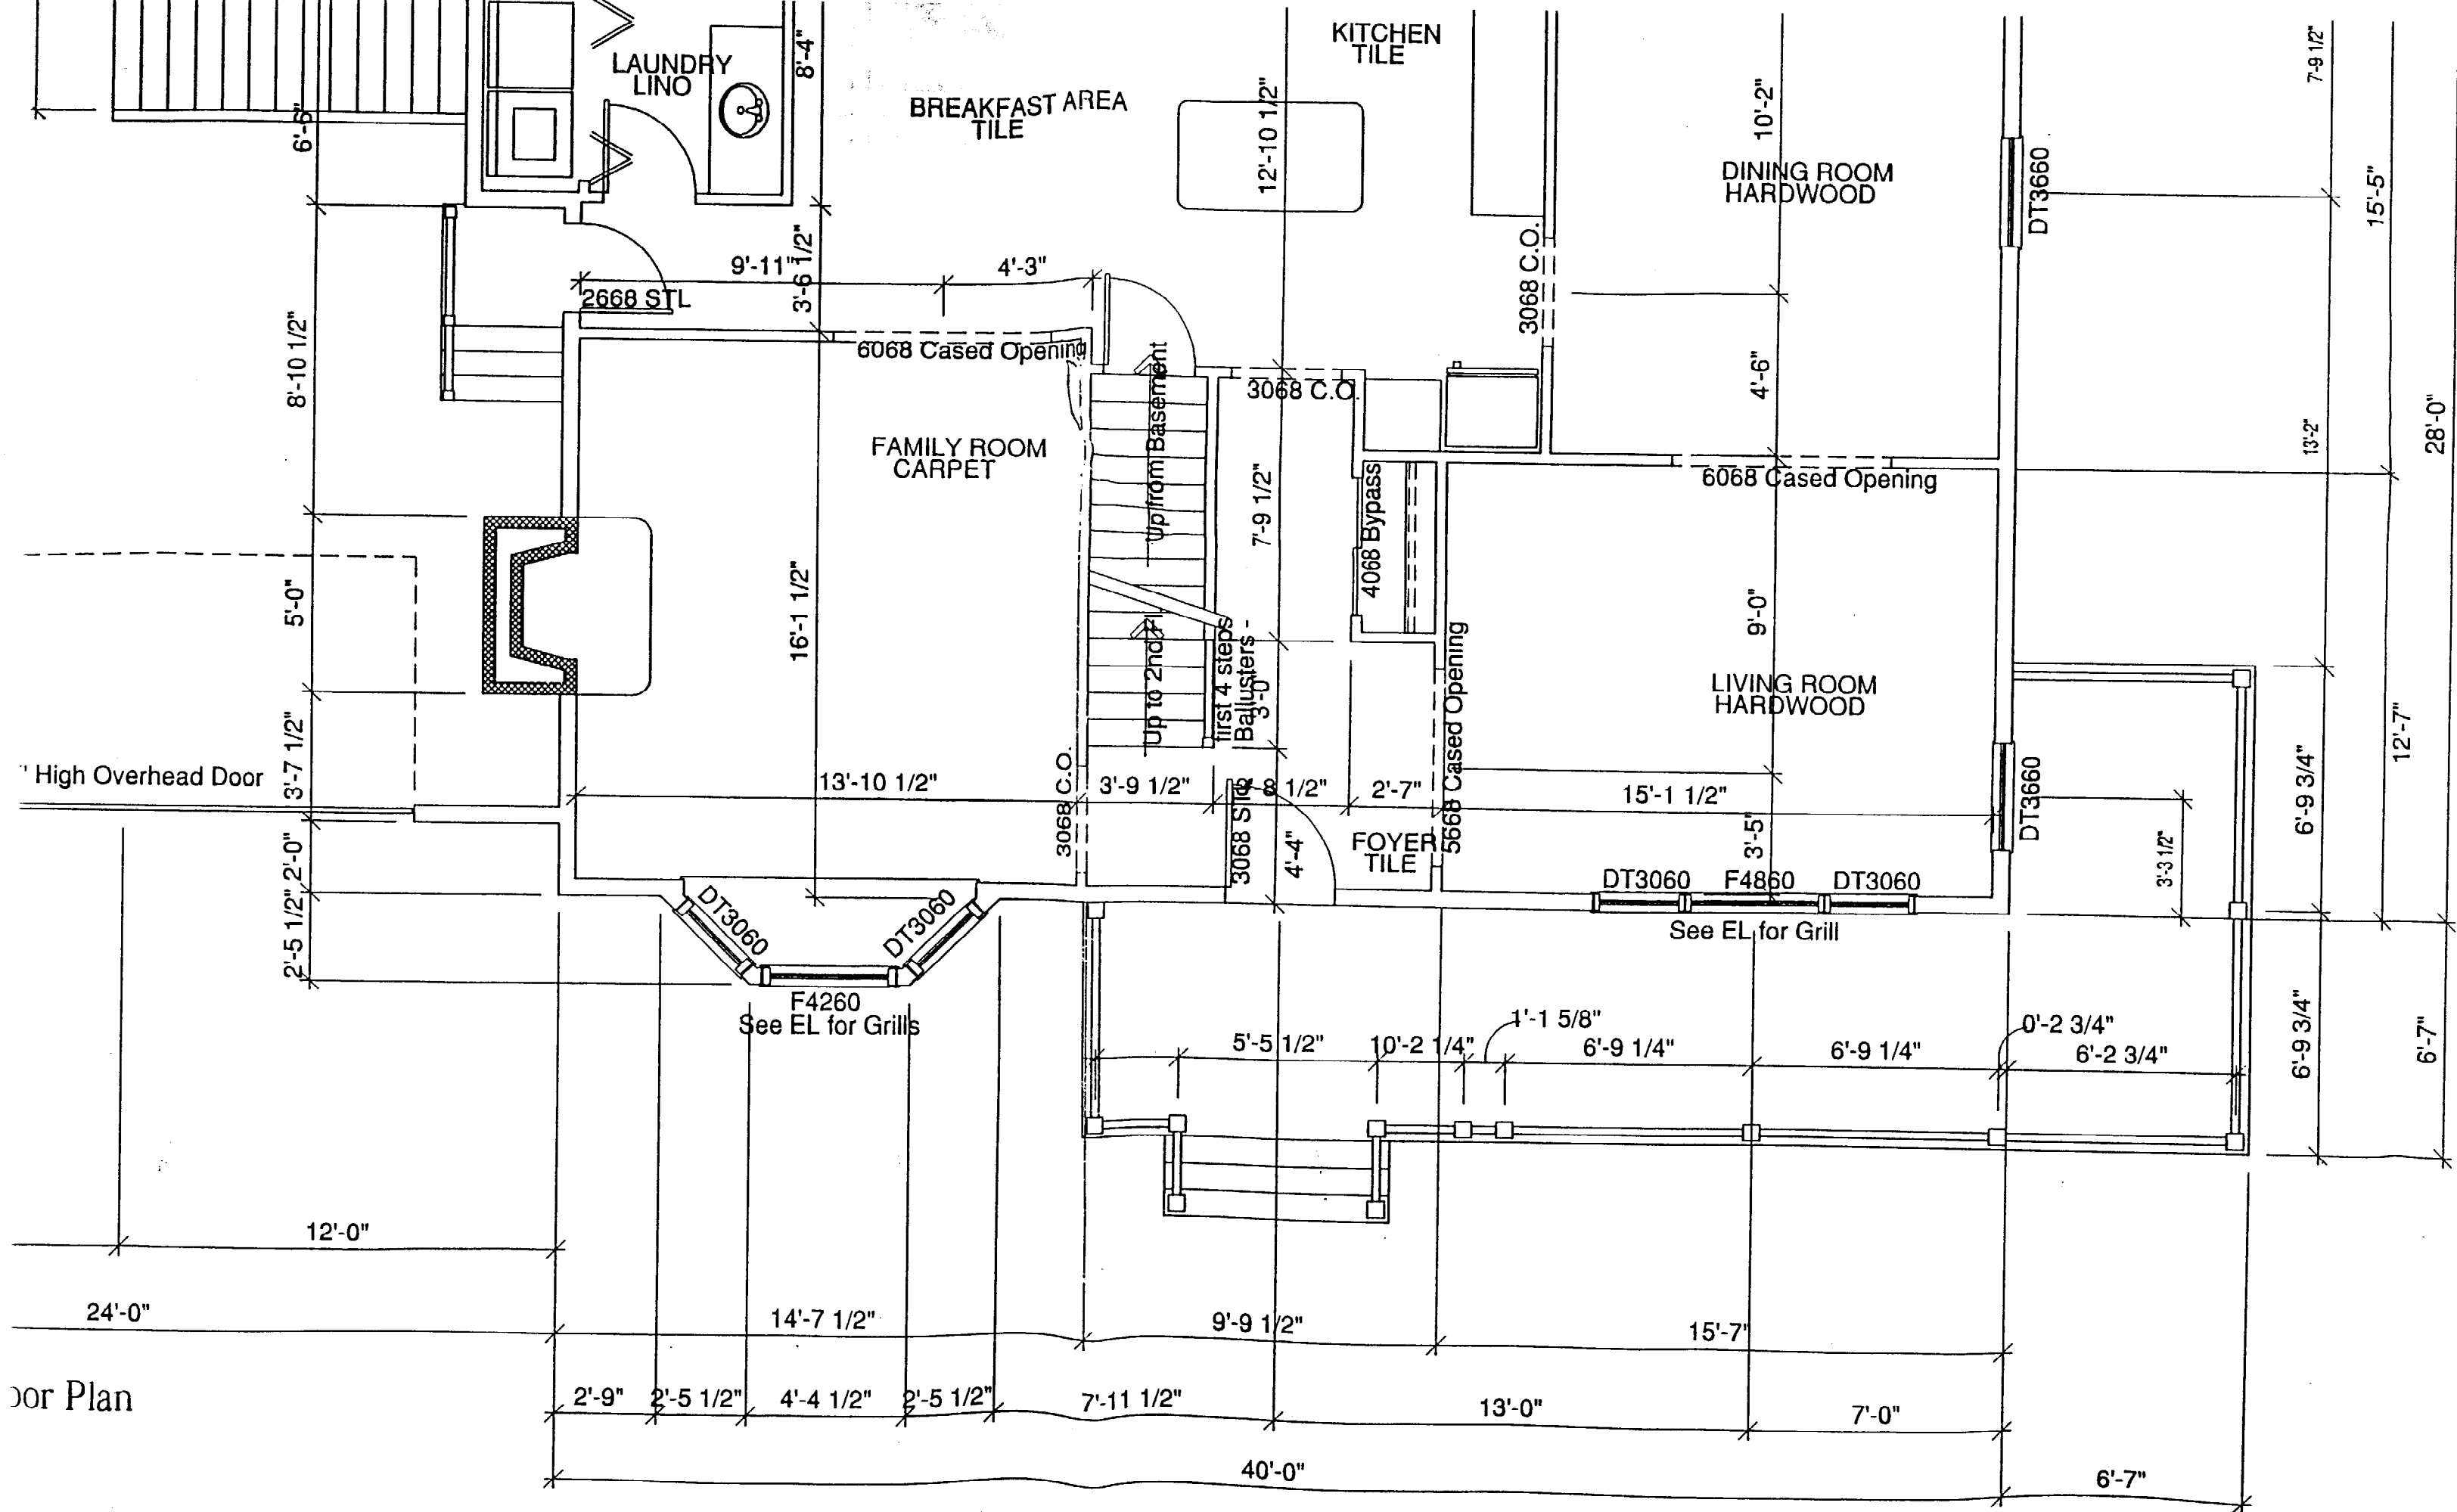

Door Plan