


* Construction Document ***

Note:
1, All deminsions are approximate with in 1" +/-,
contractor to field verify all measurements

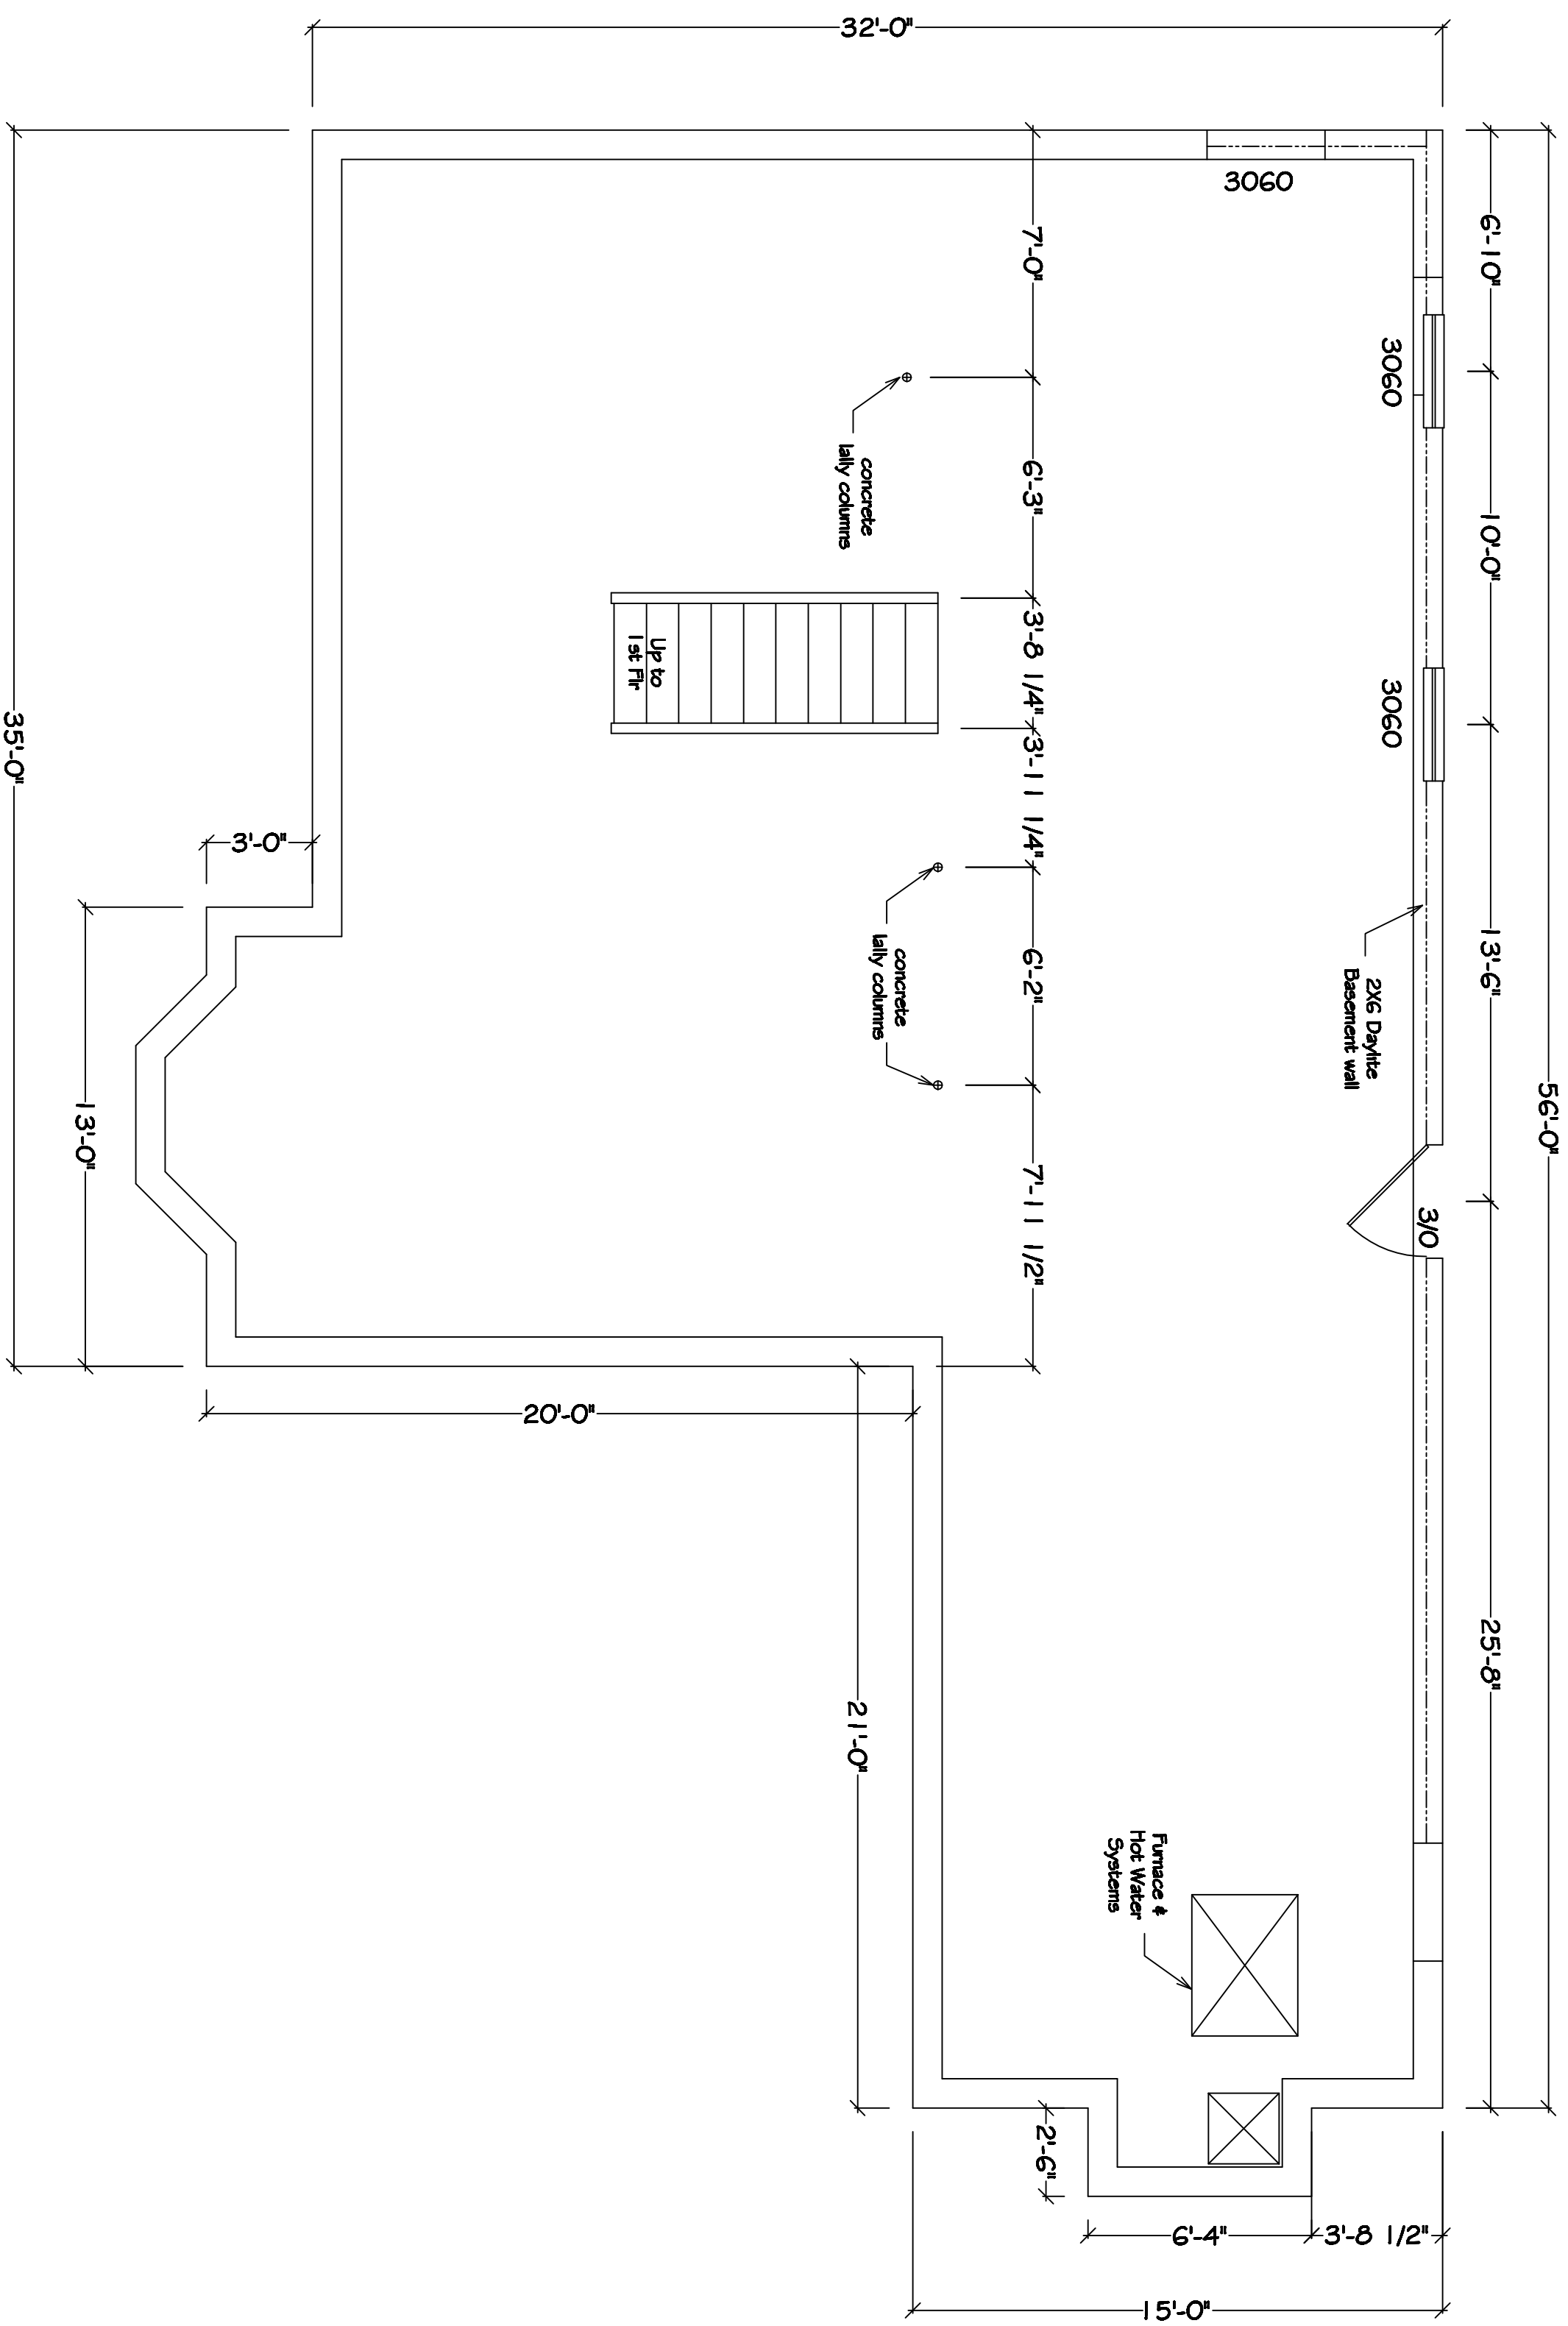

1 EXISTING BASEMENT PLAN

IMPORTANT NOTES
DO NOT SCALE DRAWINGS! ALL DIMENSIONS MUST BE VERIFIED ON SITE BY CONTRACTOR/BUILDER. ALL DRAWINGS, SPECIFICATIONS, AND COPIES THEREOF, ARE INSTRUMENTS OF SERVICE ONLY AND REMAIN THE PROPERTY OF YOU. THERE PRODUCTION OR UNAUTHORIZED USE OF THESE DOCUMENTS FOR ANY OTHER PURPOSE WITHOUT PRIOR WRITTEN AUTHORIZATION BY JC Designs IS STRICTLY PROHIBITED. ALL RIGHT RESERVED.
THIS DESIGN IS COPYRIGHTED

Contractor: Kouba & Tevanian Residence
Site Location: Mafra Bridgton, ME

J C Designs
Architectural Designs
207-890-5009 * WWW.JCARCHITECTURALDESIGNS.COM

Order:
Revised:
Drawn By: Joseph W. Christensen
Discipline: FPI's
Sheet No: 2/6