



A5 Miscellaneous Details - 3

S1 Pipe
(Sewer outflow)

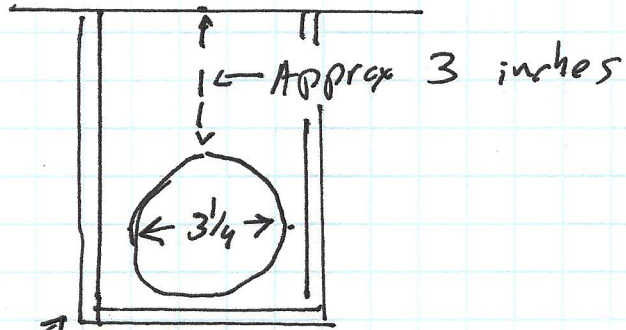

S2 Pipe
(Sewer outflow)

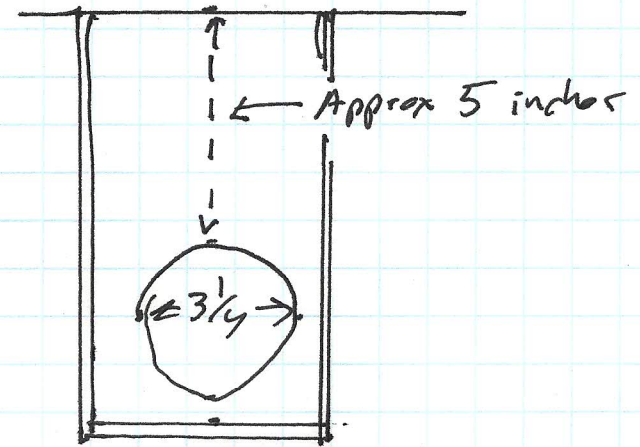

Framed with 1x2's
or dropped ceiling
brackets/channels.