


## Beam Layout Level 1

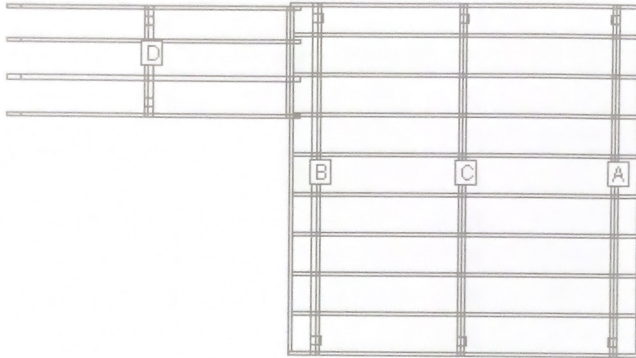

BEAM LABEL	BEAM LENGTH	POST COUNT	POST SPACING
A	11' 9"	3	5' 4 3/4"
B	11' 9"	3	5' 4 3/4"
C	11' 9"	3	5' 4 3/4"
D	3' 8 1/2"	2	2' 9"