


Materials Cut List: Level 1

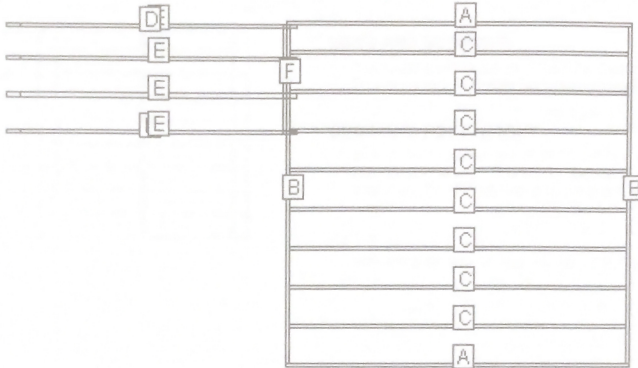

LABEL	NAME	QTY	LENGTH	BEVELS	LABEL	NAME	QTY	LENGTH	BEVELS
A	Rim Joist	2	11' 9"	0, 0	D	Cladding	2	11' 8"	0, 0
B	Header	2	11' 6"	0, 0	E	Stringer	4	11' 8"	0, 0
C	Internal Joist	8	11' 6"	0, 0	F	Stringer Support	1	3' 8 1/2"	0, 0

Cut Angles: L=Left, R=Right, F=Front, S=Side