


LEFT SIDE

24'

7'

ASPHALT ROOF  
SHINGLES

D4 VINYL SIDING

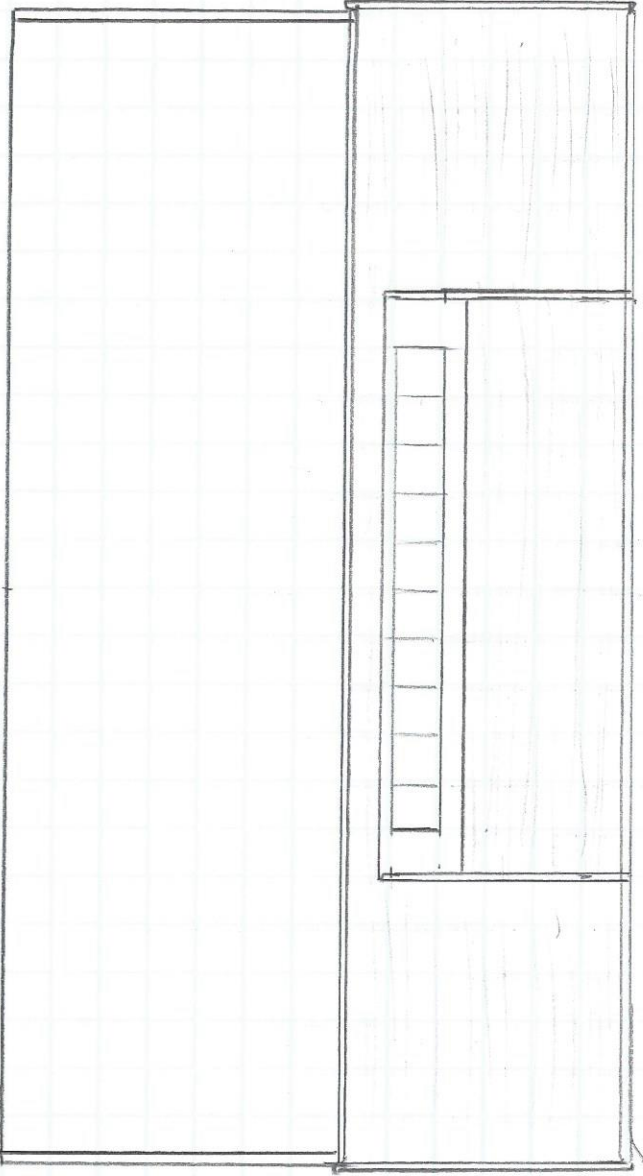

7'

2 OF 3

RIGHT SIDE

24'