


LEFT SIDE 24'

7'

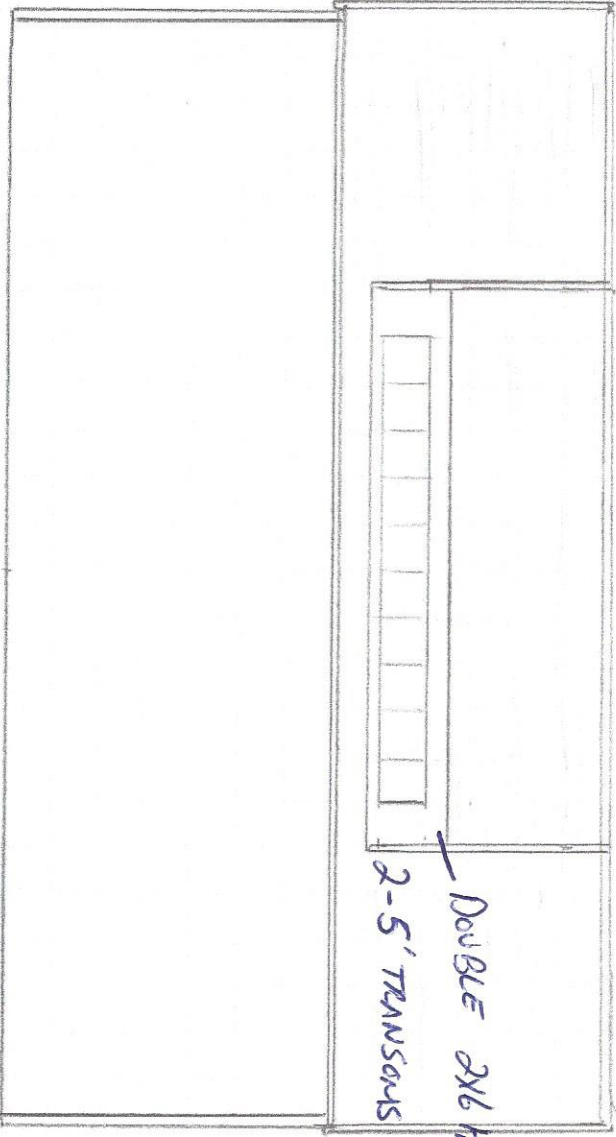

DOUBLE 2x6 HENDER
2-5' TRANSOMS
w/ 2x4 CEILING BETWEEN

ASPHALT ARCH ROOF
SHINGLES

D4 VENT SIDING

7'

2 OF 3

RIGHT SIDE 24'