

13/72

Book 13, Page 72

STATE OF MAINE  
Cumberland, ss. REGISTRY OF DEEDS  
Received NOV 6 - 1916 190  
at 2 H. J. M. and recorded  
in Book 13 Page 72  
Attest: *Arthur J. Boyd*  
Register.

# WASHINGTON TERRACE


OWNED BY  
AUGUSTUS F BOVE  
Scale 1 in = 40 Ft.

W M HICKS, ENGINEER

PORTLAND MAINE. NOV 3, 1916.

AVENUE


WASHINGTON

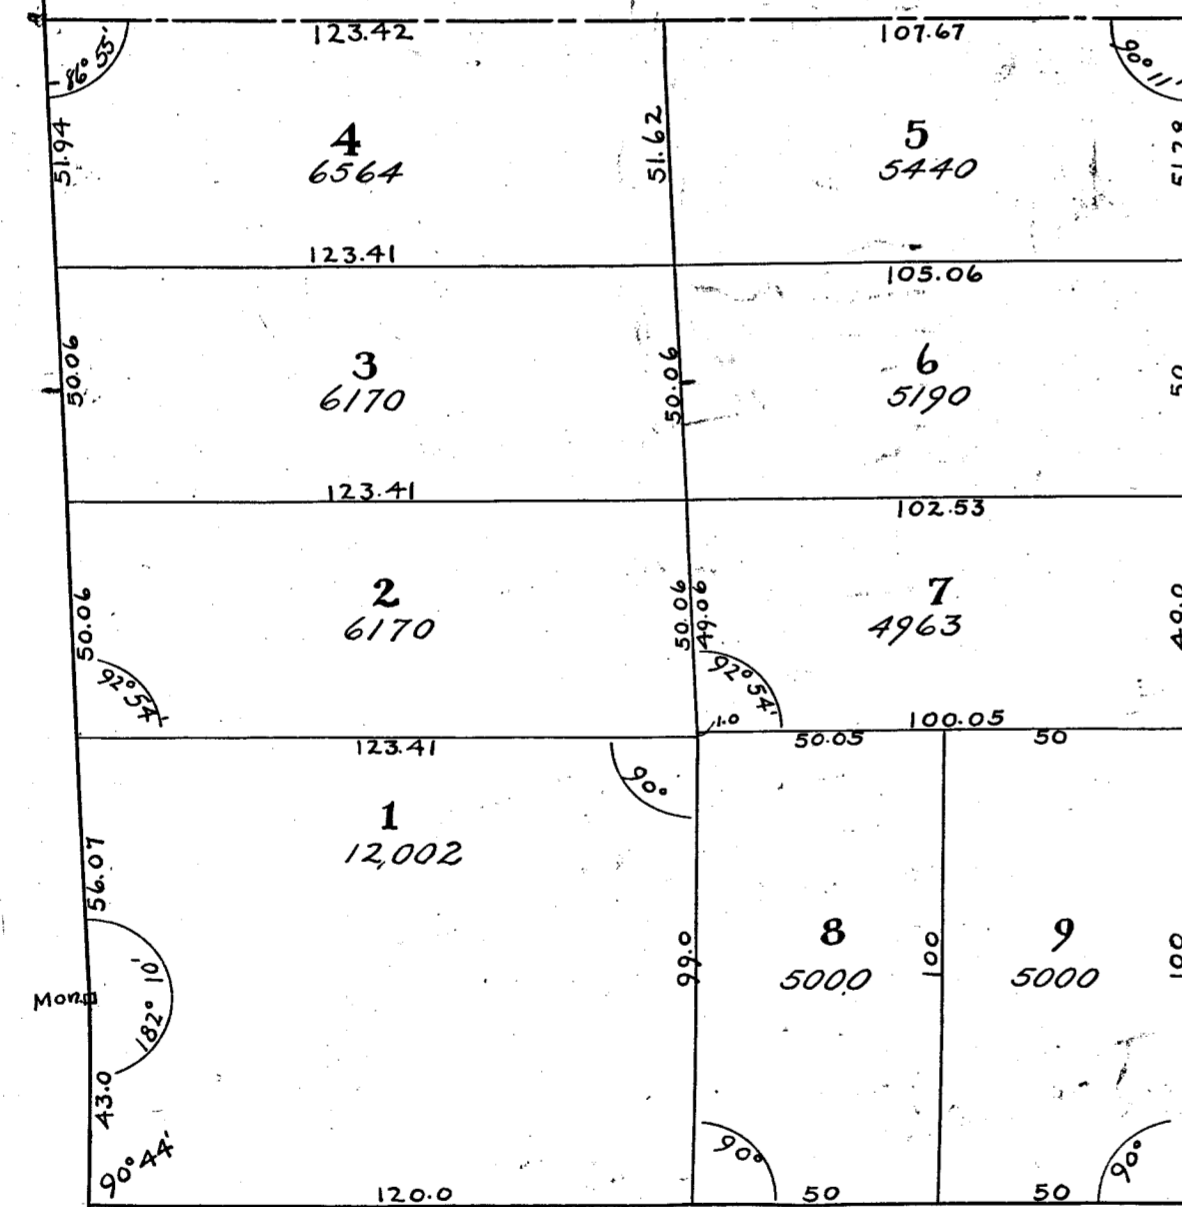

AVENUE

JOSEPH


RAY

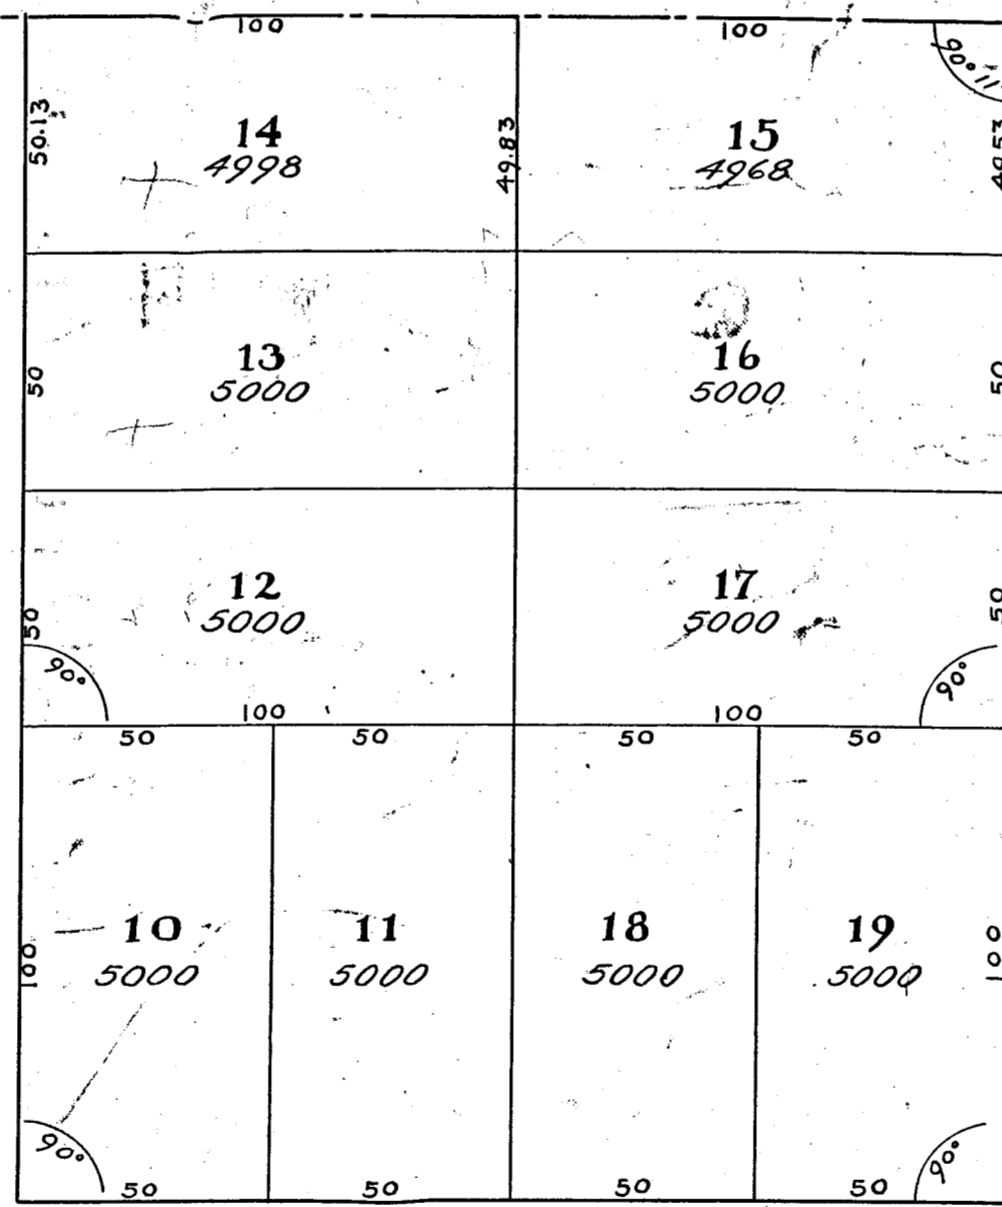

AVENUE

ANTHONY

STREET

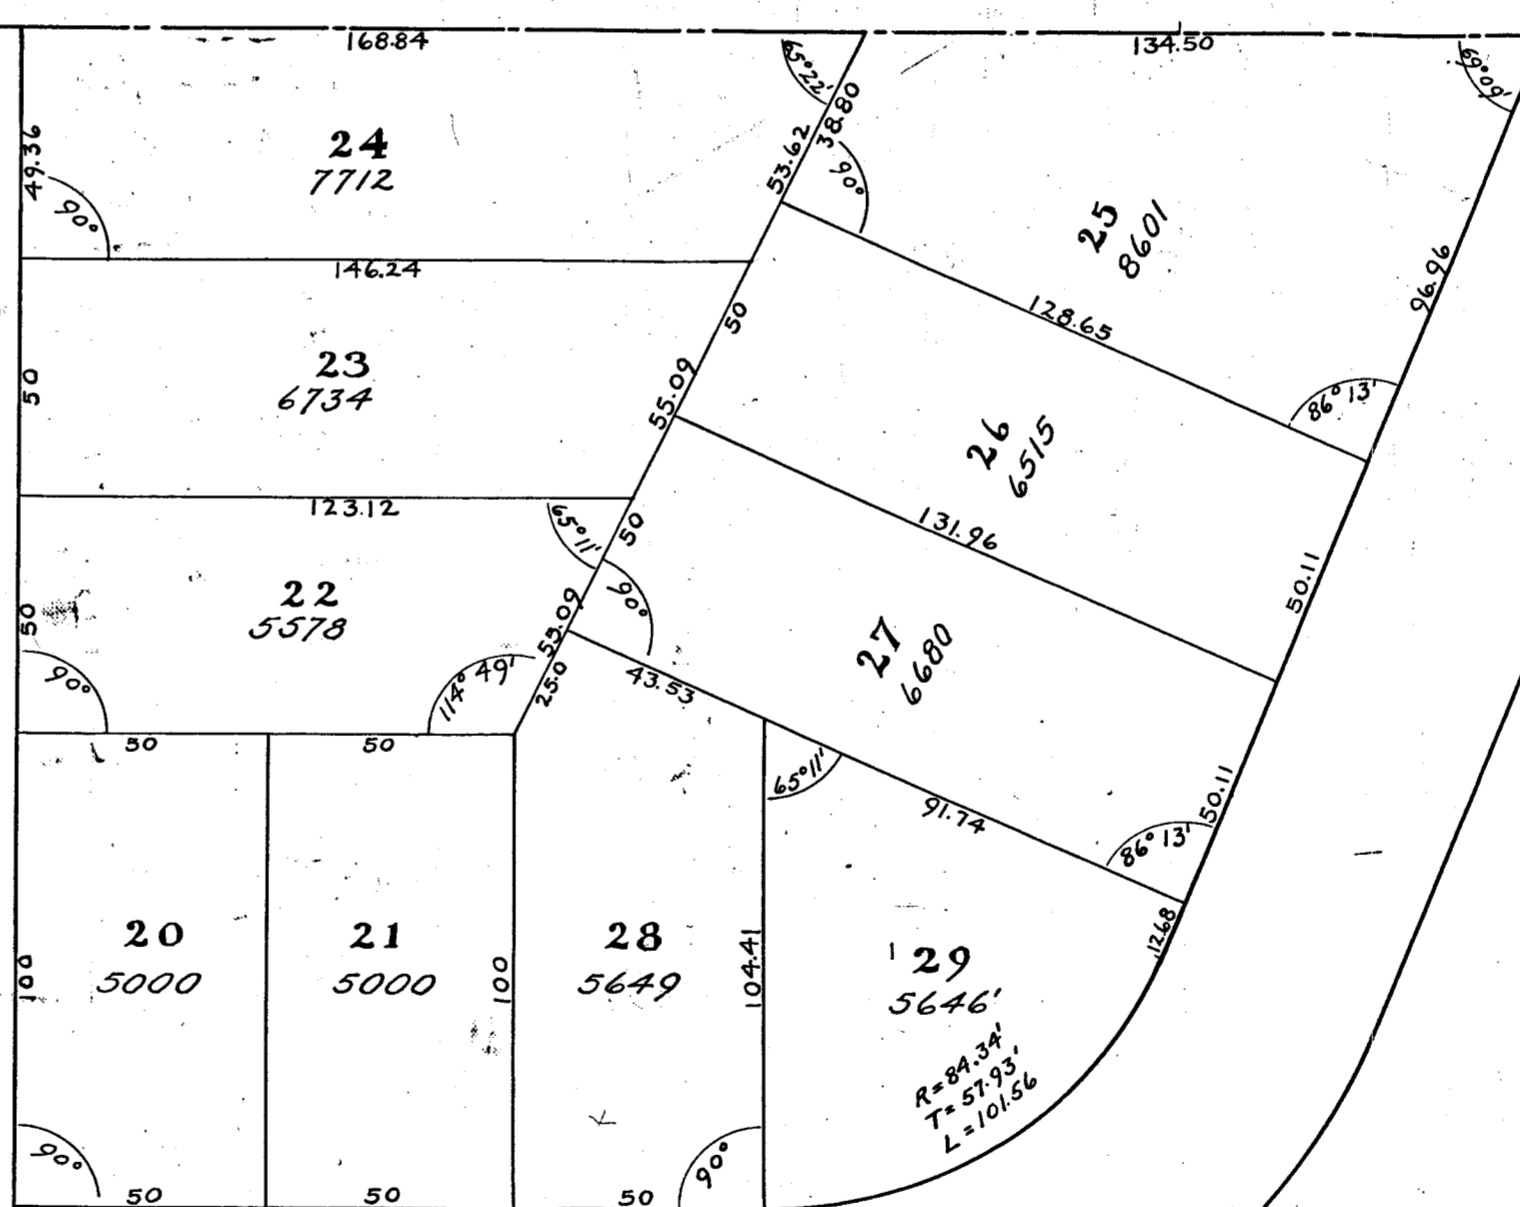

13 22  
EAST FILE CORP. IRVINE, CA  
EIN 22

15 10, 11  
EAST FILE CORP. IRVINE, CA  
EIN 22

22

22