



EXISTING
SONOTUBE
FOUNDATION

FLOOR


FRONT

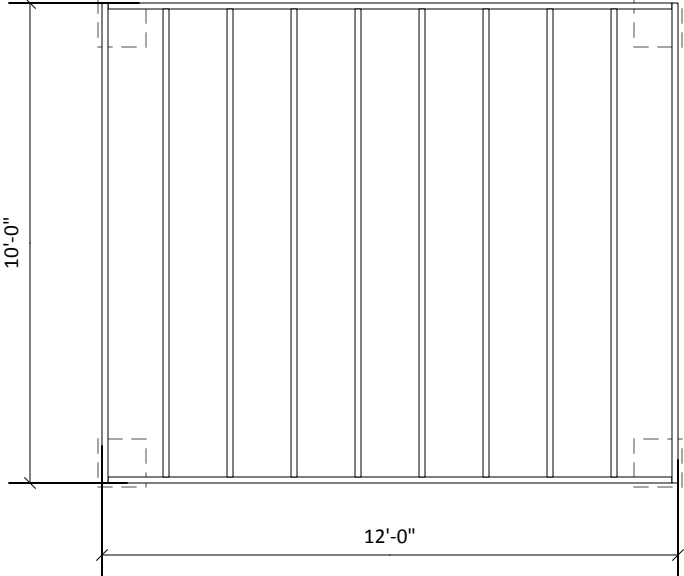

SIDE WALLS (2)

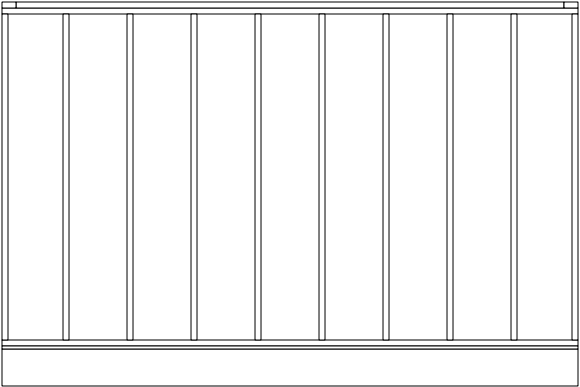

BACK WALL

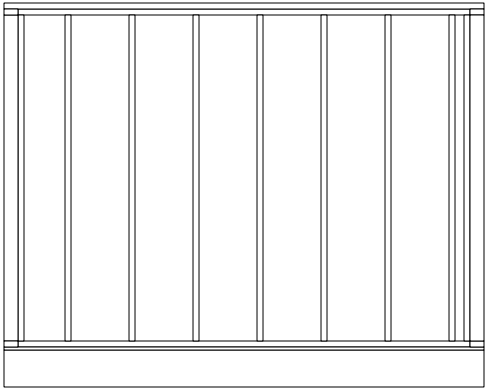

FRONT WALL

