


SUBSURFACE POND  
DETAIL

Revision	Date
ISSUE FOR PRELIMINARY BID	5-11-05
RE-SITE FOR PRELIMINARY BID	5-11-05
FINAL SITE PLAN REVIEW	6-27-05
MINOR REVISIONS PER COMMENTS	9-16-05
GENERAL REVISIONS	1-09-06
PERMIT SUBMISSION, NO REVS	10-5-06
ISSUE FOR PRELIMINARY BID	11-22-06

THE INN AT CEDARS  
630 OCEAN AVENUE, PORTLAND, MAINE  
PREPARED FOR  
JHA SERVICES, INC.  
630 OCEAN AVENUE  
PORTLAND, MAINE

Professional Engineer  
KIMLA  
3197  
DANIEL  
STATE OF MAINE  
LICENSED PROFESSIONAL ENGINEER  
1987

Land Use Consultants, Inc.  
966 AVERESIDE STREET  
PORTLAND, MAINE 04103  
Tel: 603.733.0000  
Fax: 603.733.0001  
www.landuse.com

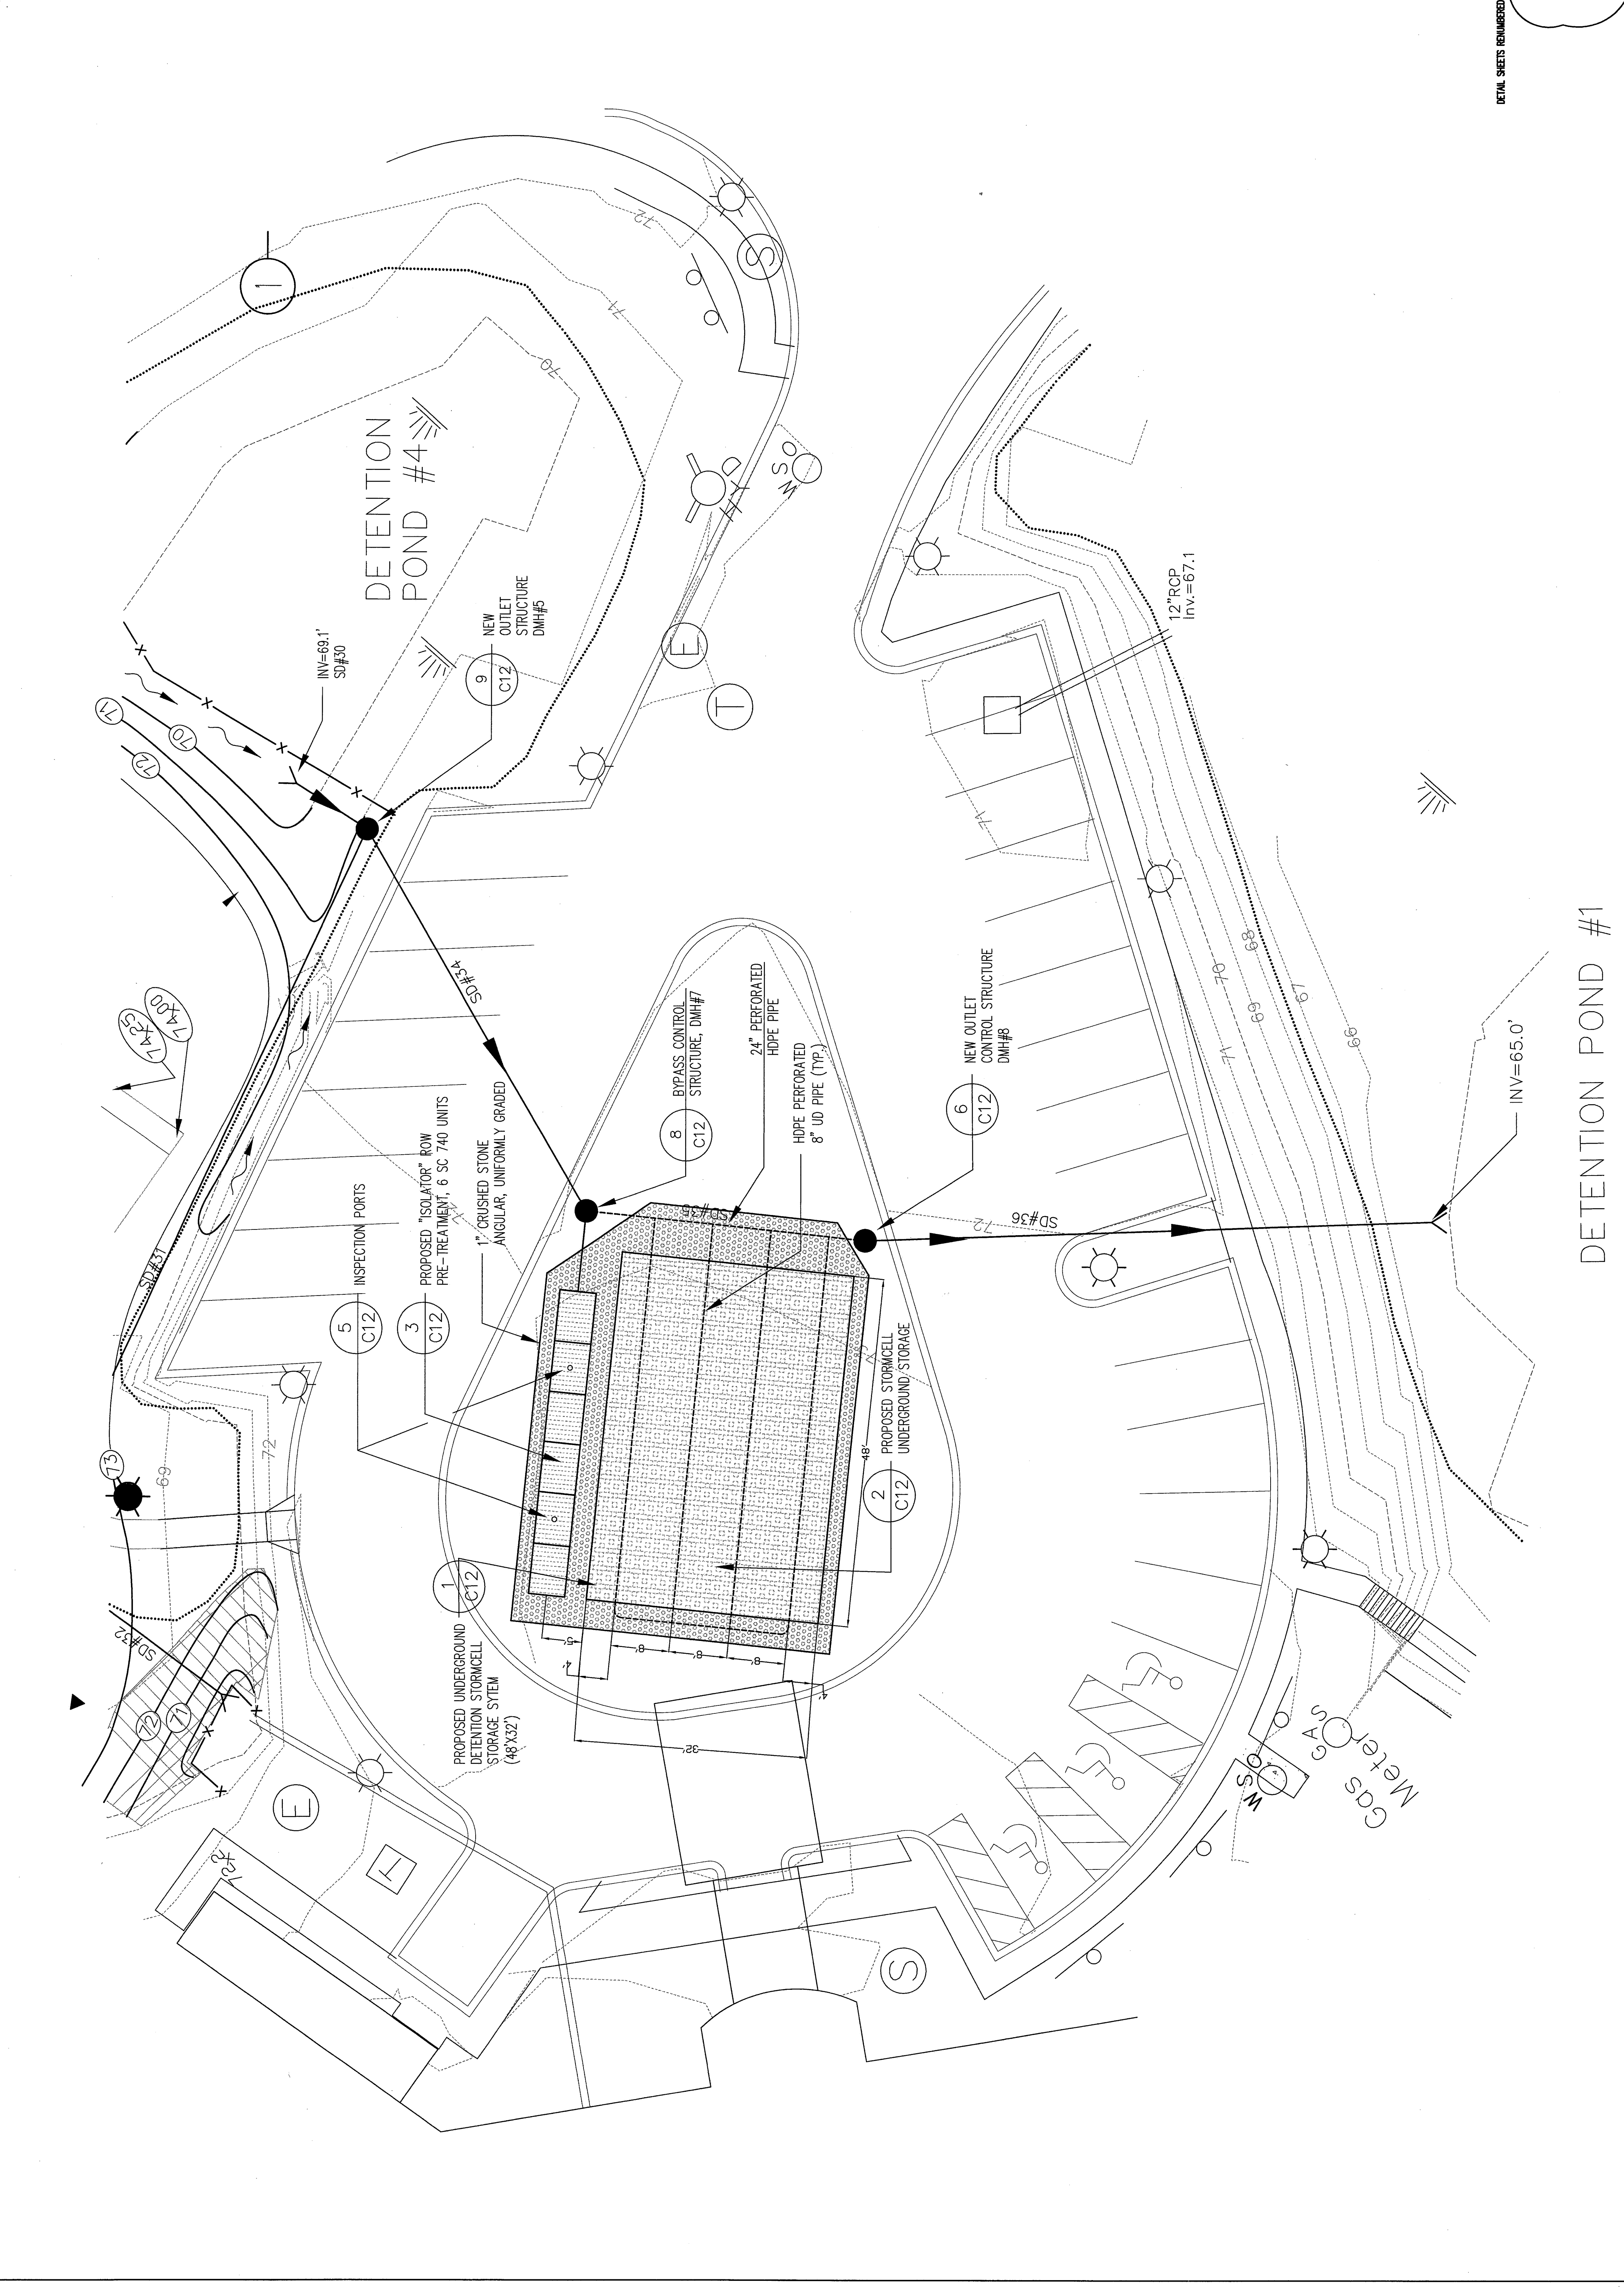

DETENTION POND #1

DETAIL SHEET NUMBERED