






A VIEW FROM SIDEWALK OUTSIDE 256 CONCORD STREET WEST

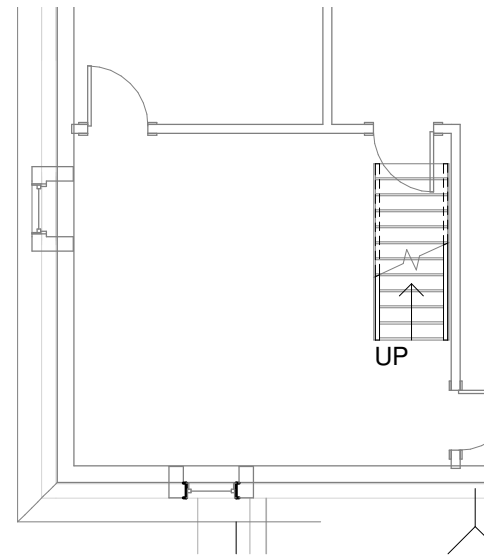

B Third Floor  
1/8" = 1'-0"

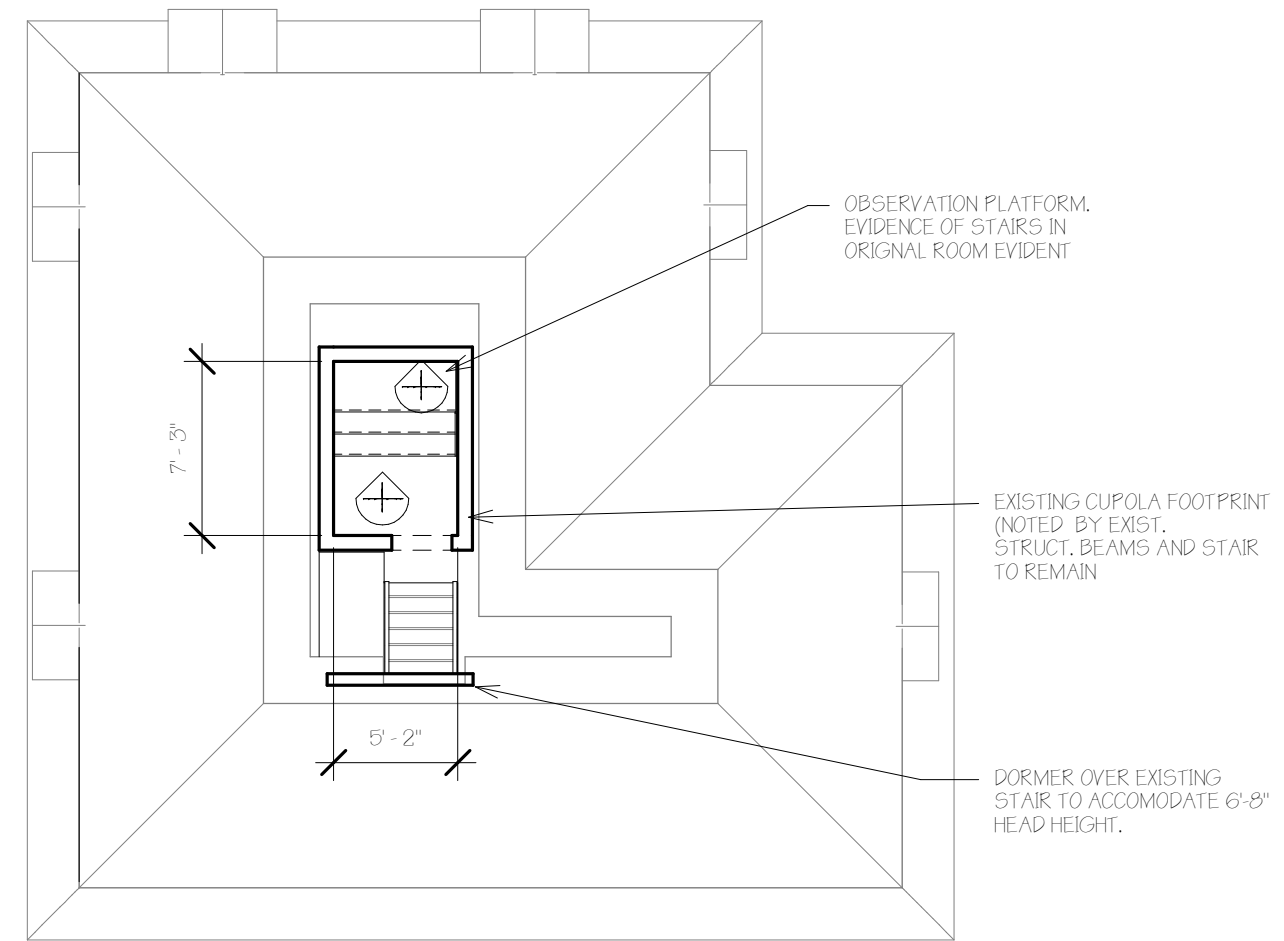

C Attic Plan  
1/8" = 1'-0"

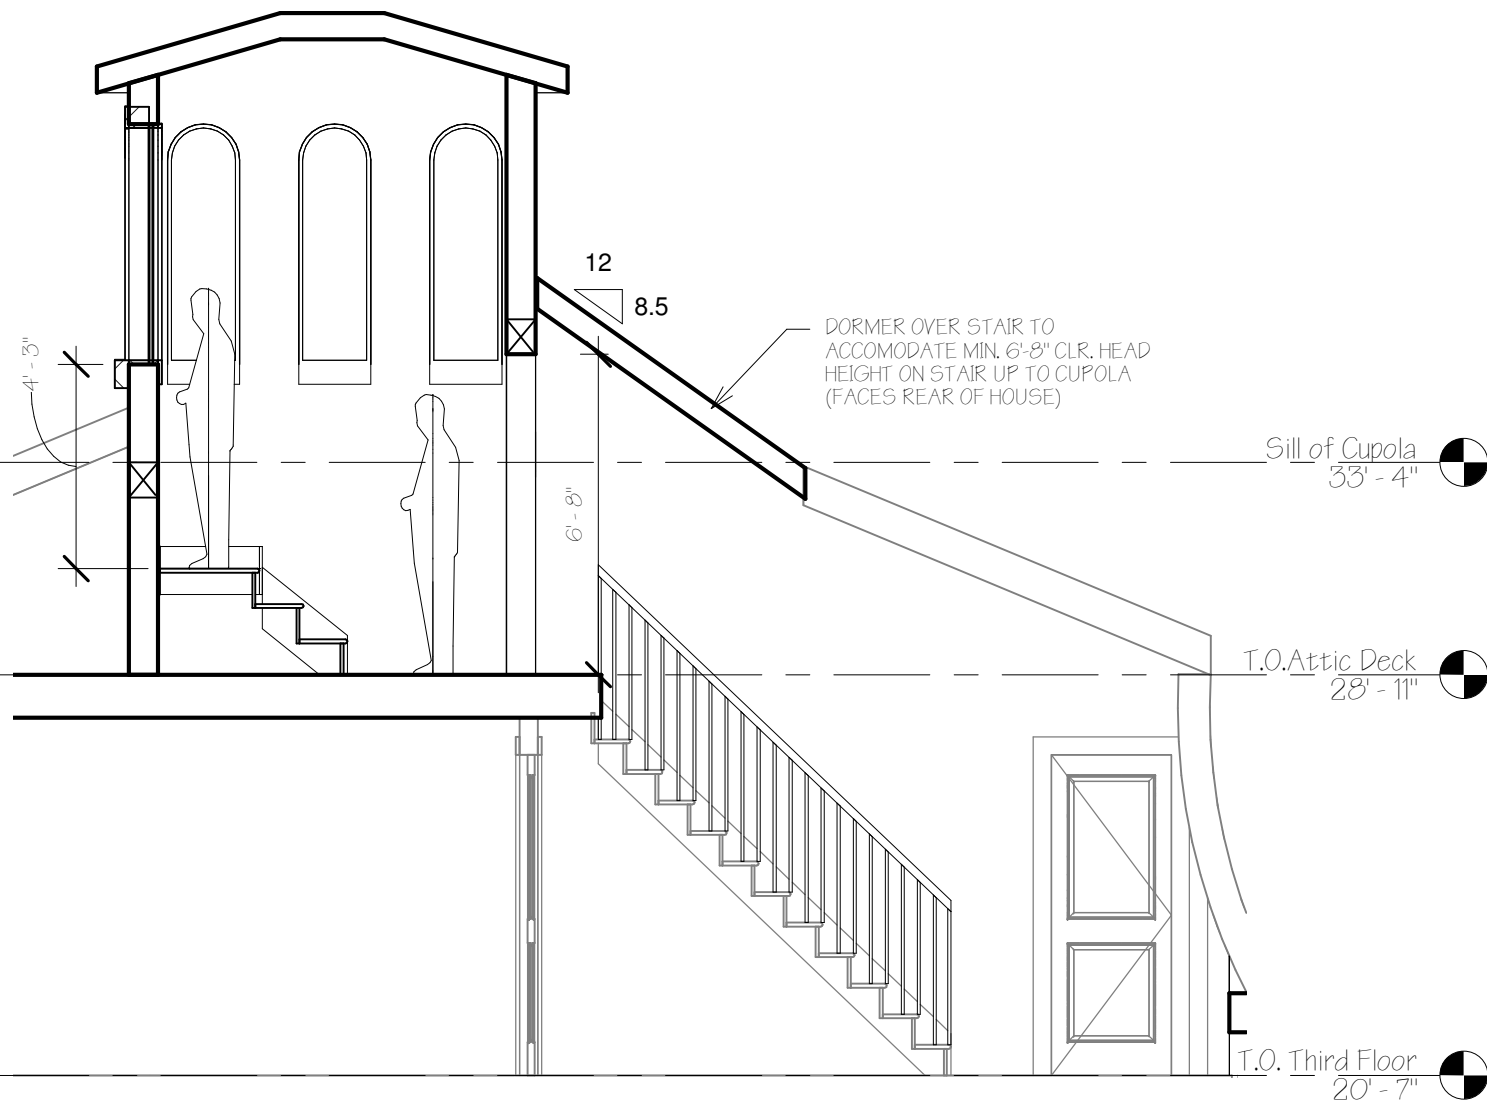

E Section Showing Observation Platform  
1/4" = 1'-0"