



Reviewed for Code Compliance
Permitting and Inspections Department
Approved with Conditions
06/25/2018




Callanan-McAlaine Carriage House
256 Concord Street West
Portland, Maine 04103



June 22, 2018



Reviewed for Code Compliance
 Permitting and Inspections Department
 Approved with Conditions
 06/25/2018

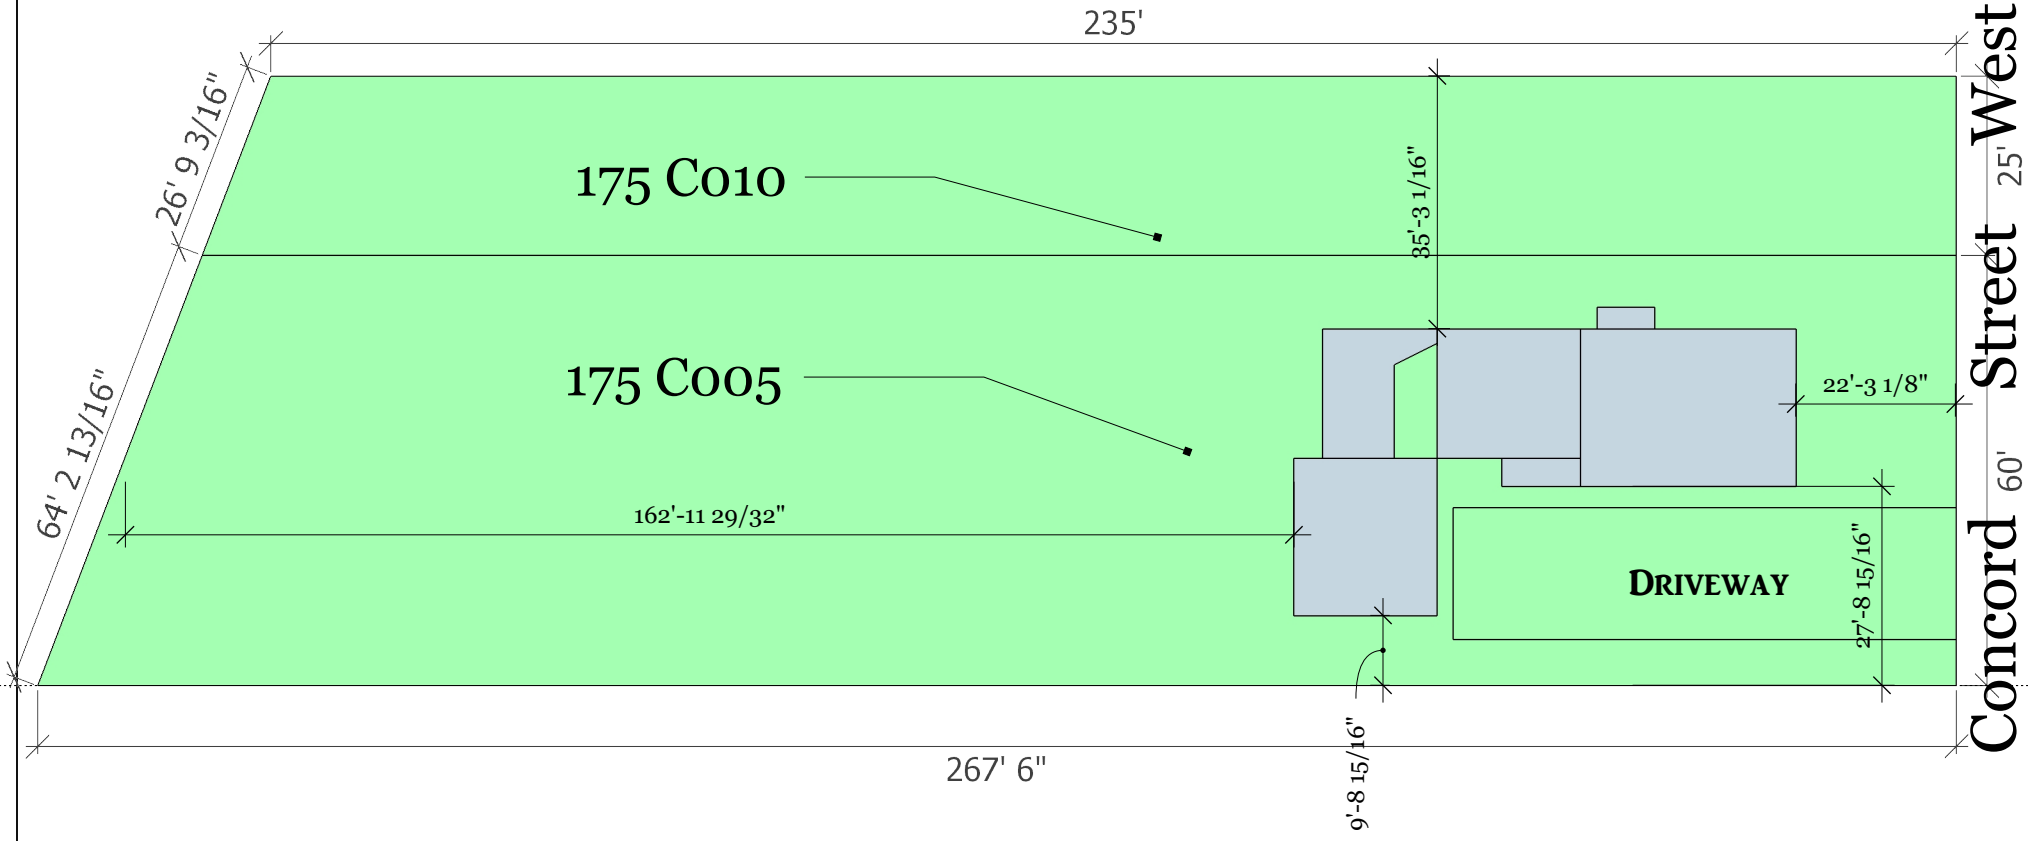


Plot Plan



Callanan-McAlaine Carriage House

REVISIONS

	MM/DD/YY	REMARKS
1	--/--/--	...
2	--/--/--	...
3	--/--/--	...
4	--/--/--	...
5	--/--/--	...

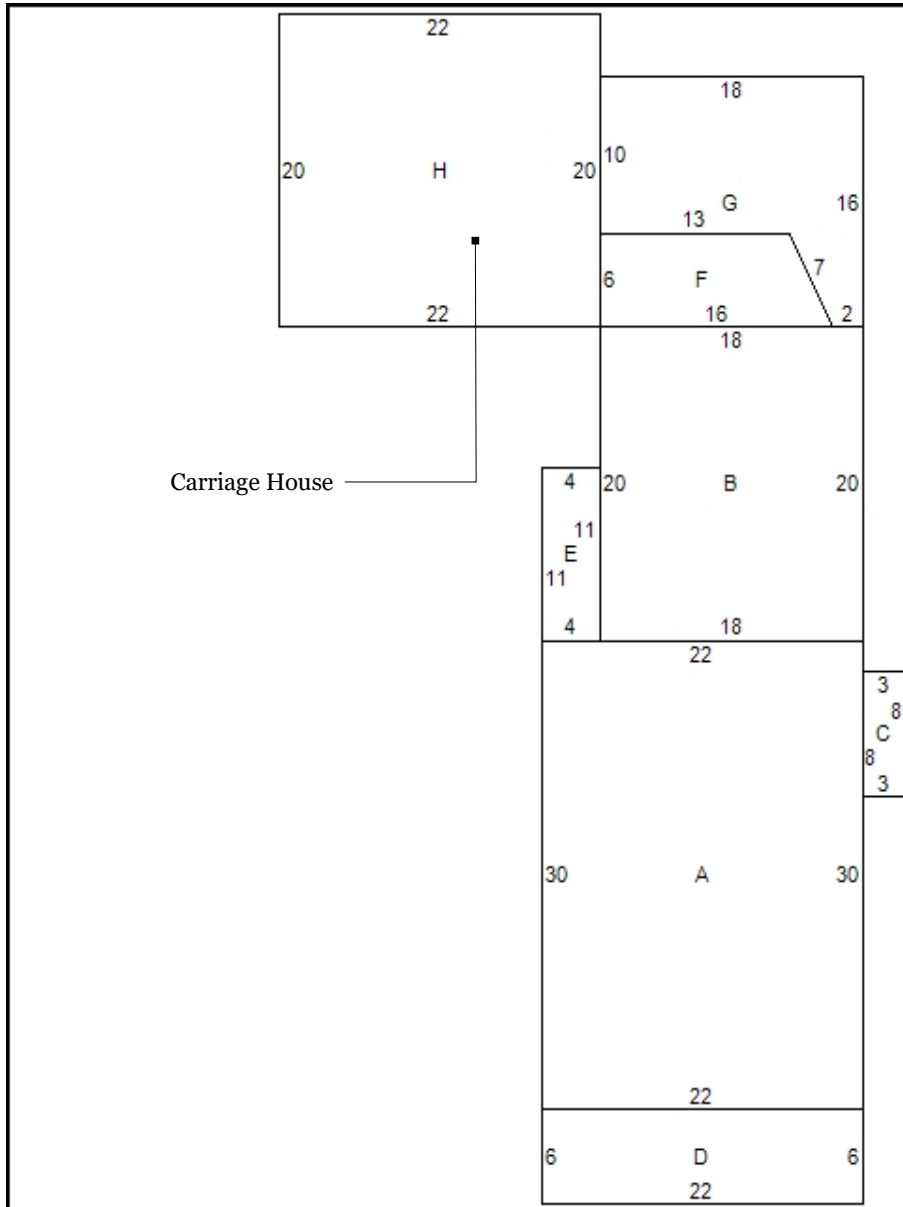

ID Code	Description	Area
A	Main Building	660
B 50/10/10/18	B BASEMENT/1sFR FR...	360
C 50/15	B BASEMENT/FB FRA...	24
D 11	OFP OPEN FRAME PORCH	132
E 11	OFP OPEN FRAME PORCH	44
F 12	EFP ENCL FRAME PORCH	87
G 31	WD WOOD DECKS	201
H 10/19	1sFR FRAME/A(F) ATTIC-F...	440



Reviewed for Code Compliance
 Permitting and Inspections Department
 Approved with Conditions

06/25/2018


Footprint



Callanan-McAlaine Carriage House

REVISIONS

	MM/DD/YY	REMARKS
1	--/--/--	...
2	--/--/--	...
3	--/--/--	...
4	--/--/--	...
5	--/--/--	...

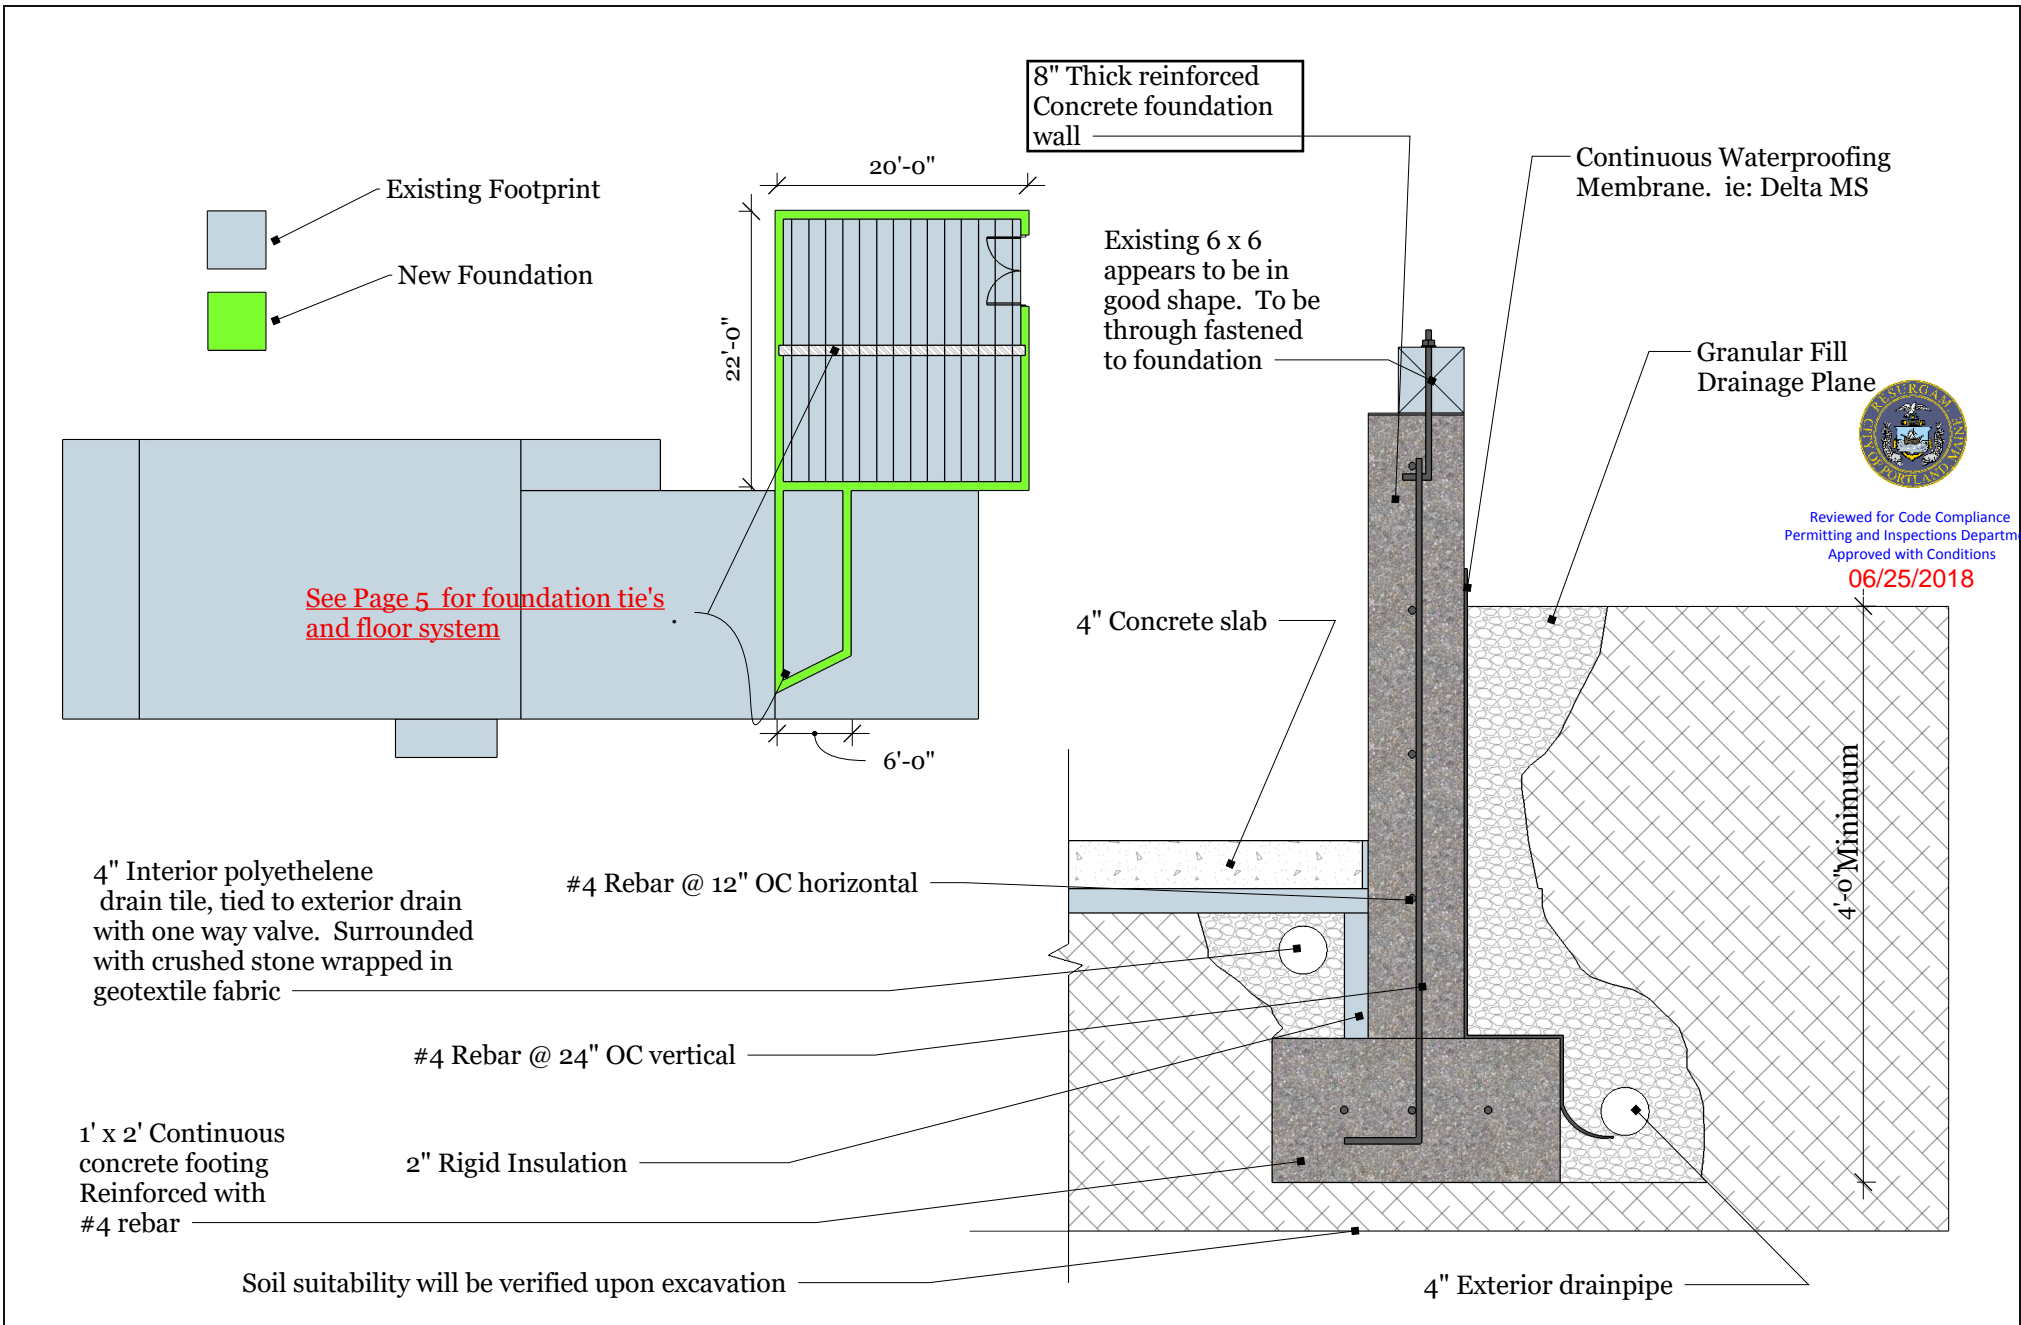

Reviewed for Code Compliance
 Permitting and Inspections Department
 Approved with Conditions

06/25/2018

Foundation Detail




Callanan-McAlaine Carriage House

REVISIONS		
	MM/DD/YY	REMARKS
1	--/--/--	...
2	--/--/--	...
3	--/--/--	...
4	--/--/--	...
5	--/--/--	...



Reviewed for Code Compliance
 Permitting and Inspections Department
 Approved with Conditions
 06/25/2018

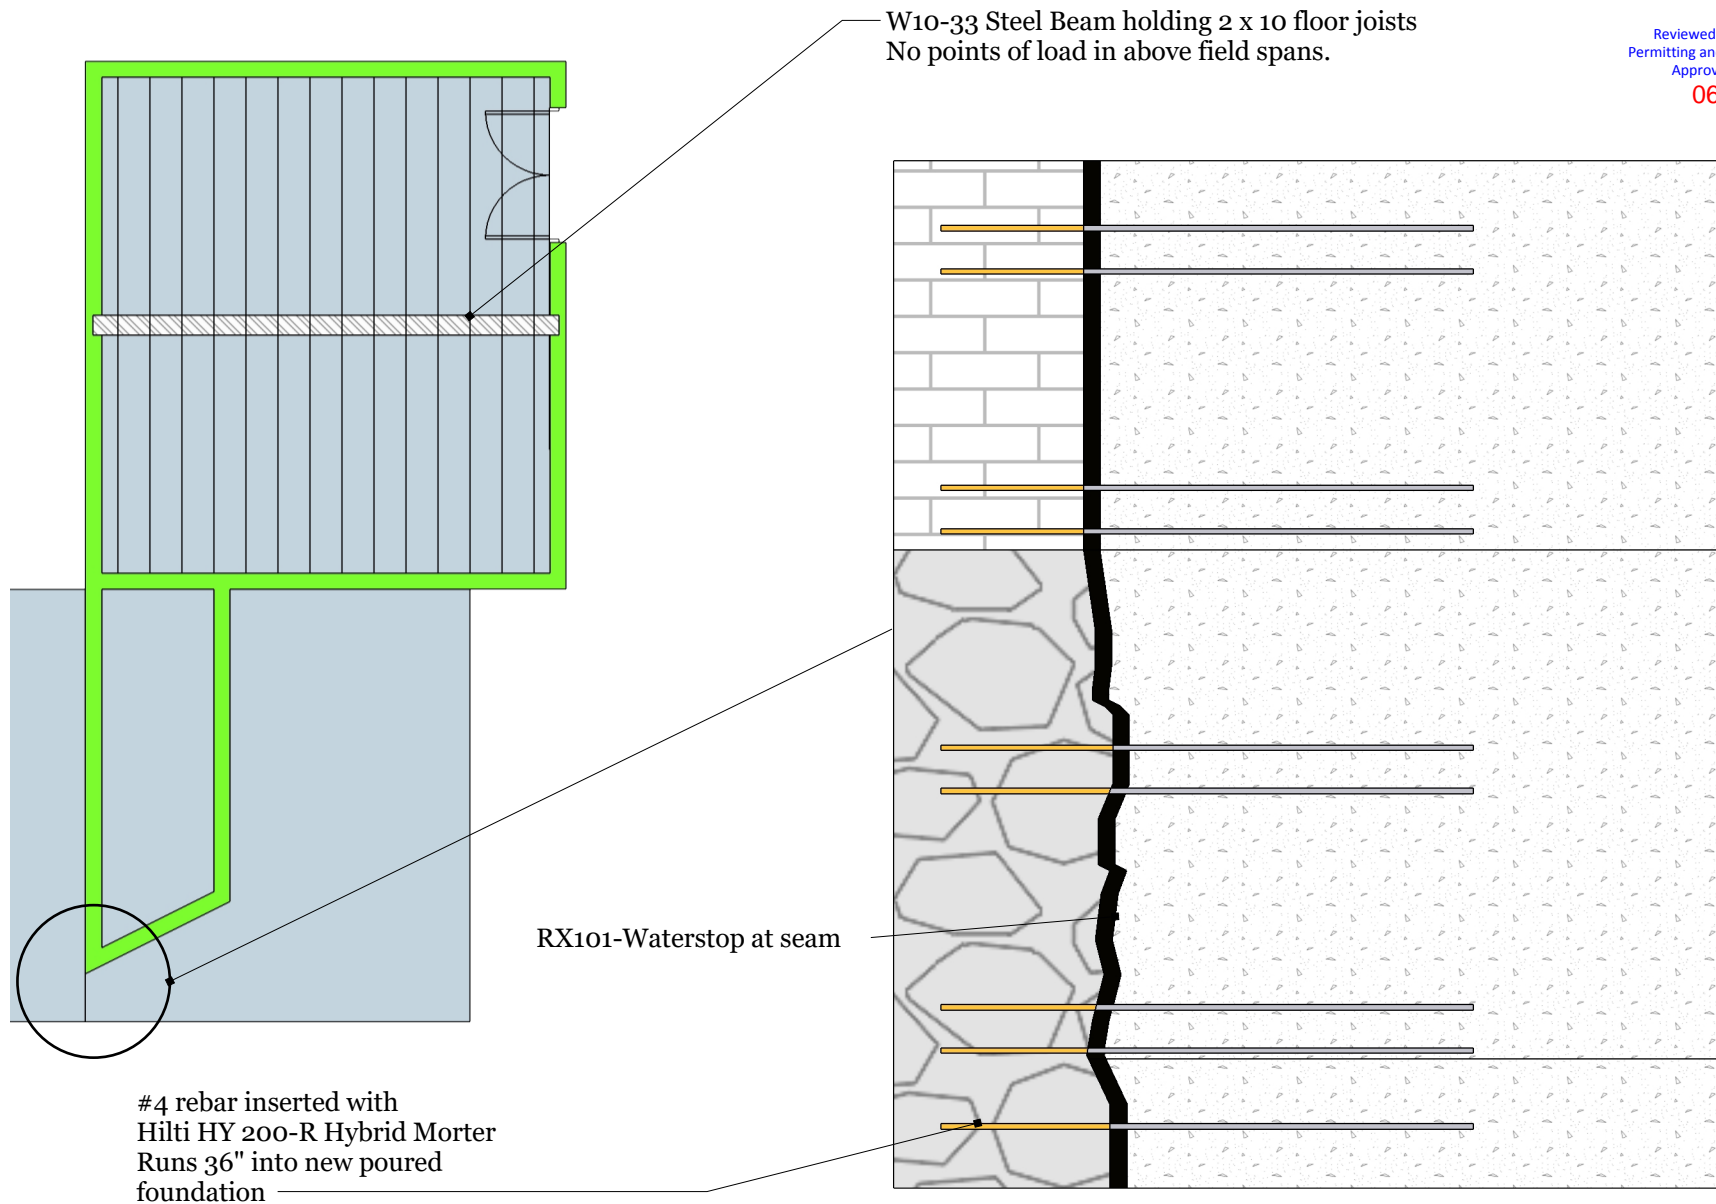

Floor Framing
 Foundation to Foundation




Callanan-McAlaine Carriage House

REVISIONS

	MM/DD/YY	REMARKS
1	--/--/--	...
2	--/--/--	...
3	--/--/--	...
4	--/--/--	...
5	--/--/--	...



Reviewed for Code Compliance
 Permitting and Inspections Department
 Approved with Conditions
 06/25/2018

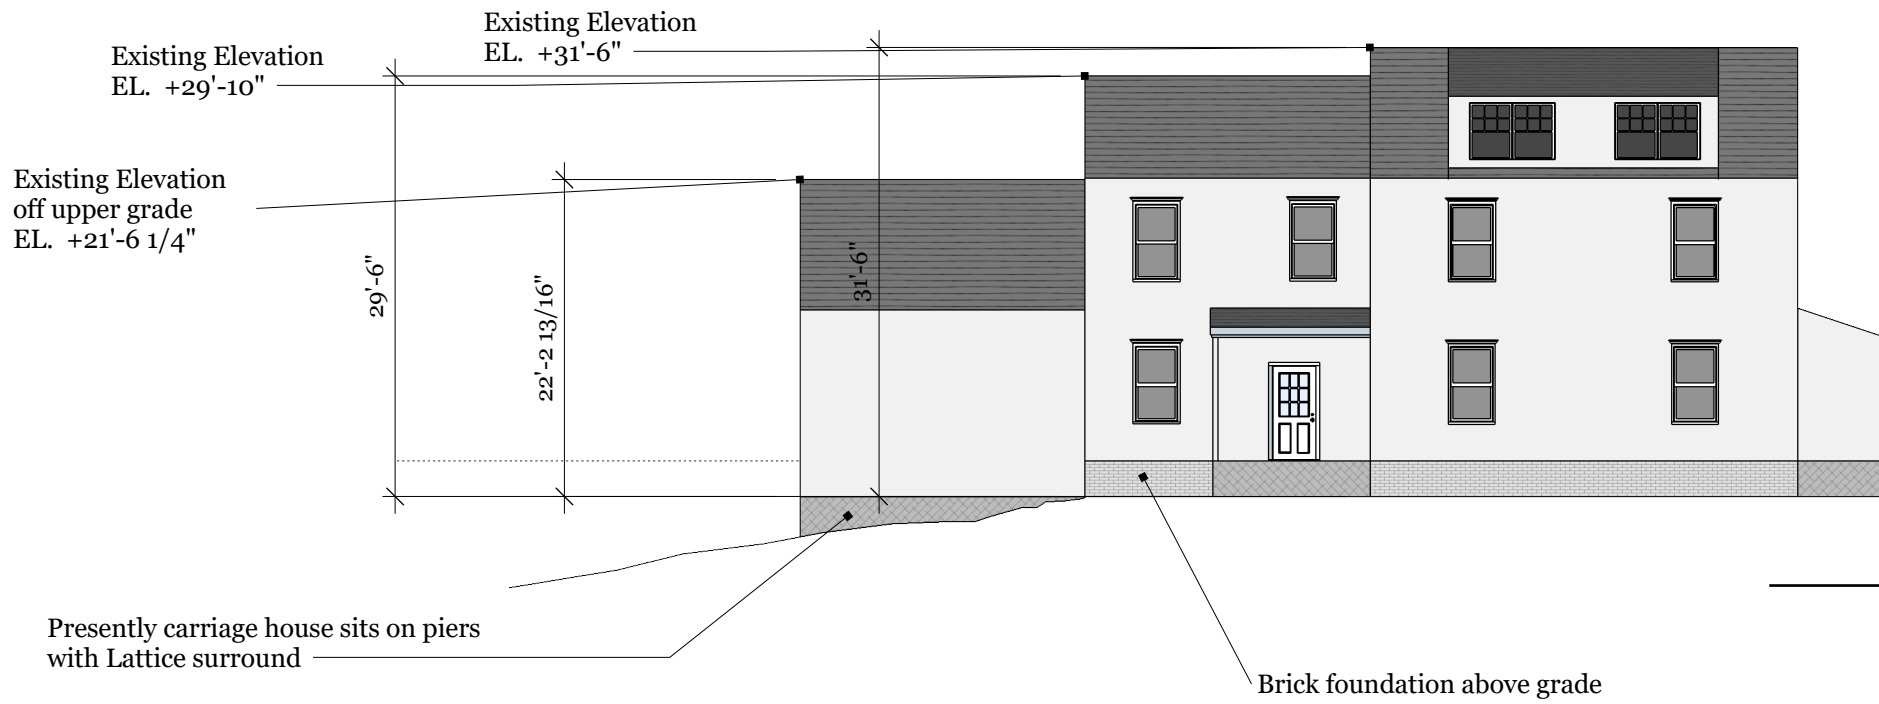

Existing Elevations




Callanan-McAlaine Carriage House

REVISIONS

	MM/DD/YY	REMARKS
1	--/--/--	...
2	--/--/--	...
3	--/--/--	...
4	--/--/--	...
5	--/--/--	...



Reviewed for Code Compliance
 Permitting and Inspections Department
 Approved with Conditions
 06/25/2018

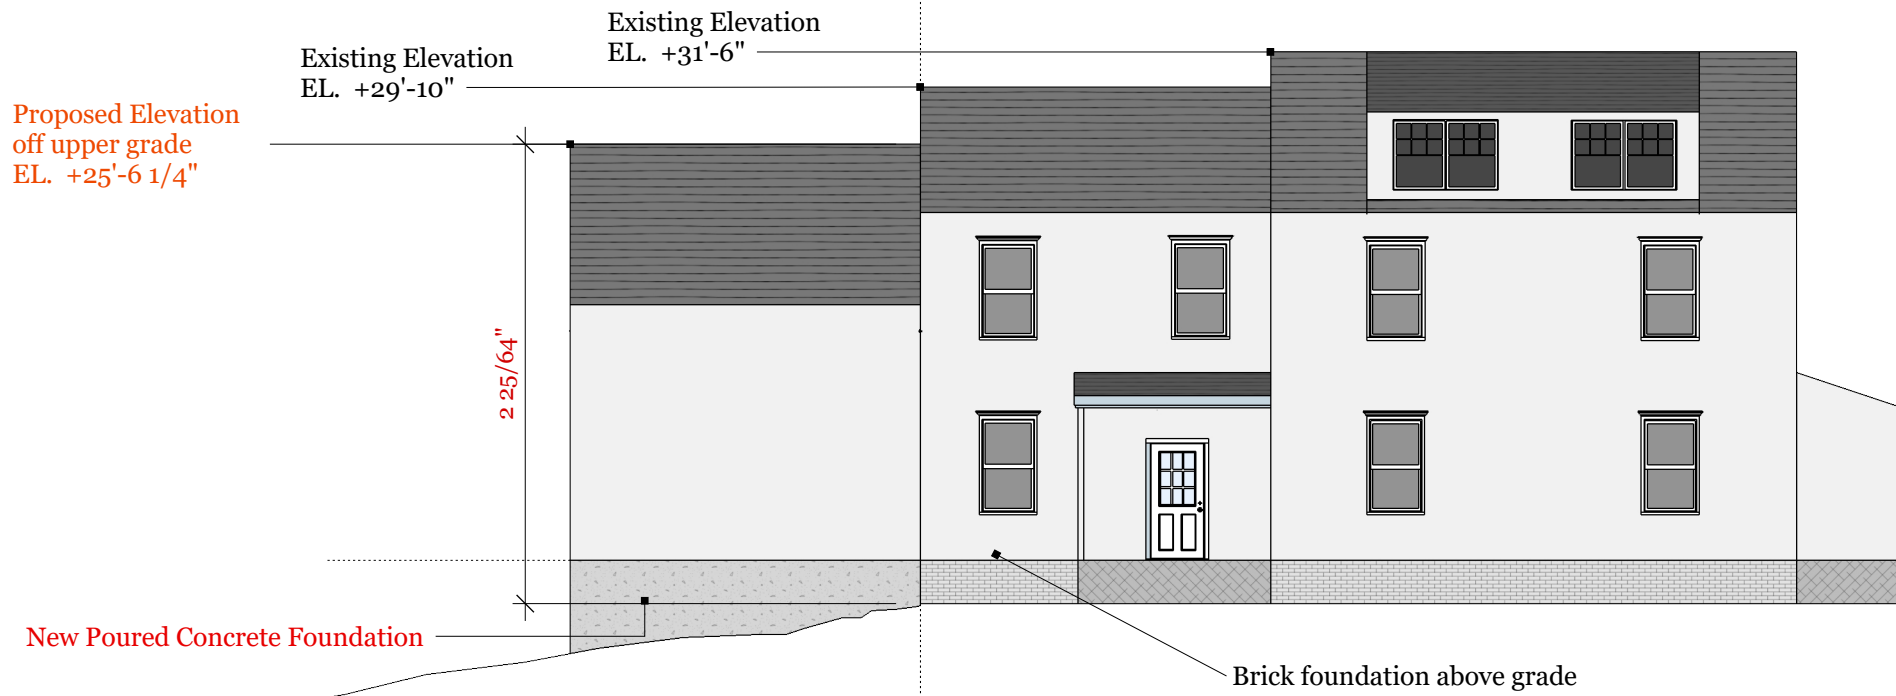

Proposed Elevation



Callanan-McAlaine Carriage House

REVISIONS		
	MM/DD/YY	REMARKS
1	--/--/--	...
2	--/--/--	...
3	--/--/--	...
4	--/--/--	...
5	--/--/--	...