


Descriptor/Area

- A 975 sqft
- B W/O 155 sqft
- C OFF 126 sqft
- D 2Fr/B 270 sqft
- E OFF 24 sqft

EX 22

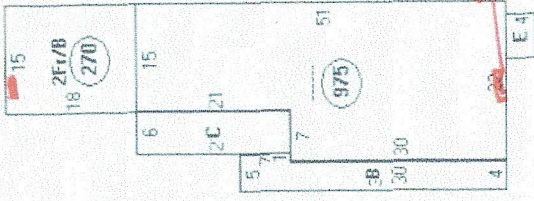

Meter location RIMMAY ES 38

TOTAL SQ FOOTAGE 12459