


Beam Layout Level 1

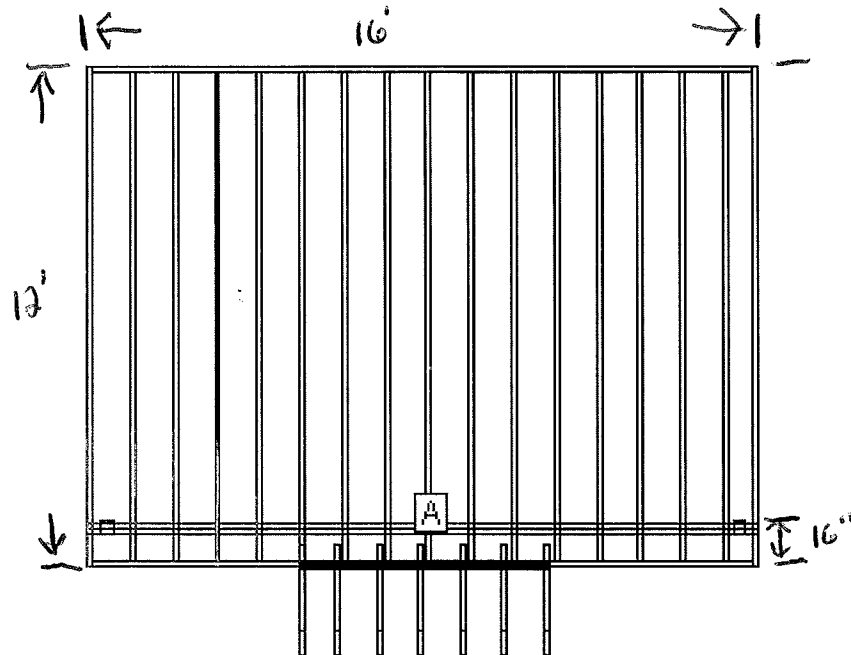

BEAM LABEL  
A

BEAM LENGTH  
15' 10 1/4"  
2x10

POST COUNT  
3

POST SPACING  
7' 5 1/2" From Center

Beam 16" In from stairs :  
Joist 2x10 12" on Center