



Deck layout diagram

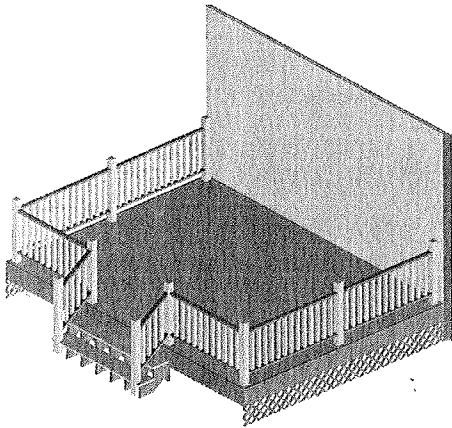


Top view without planks

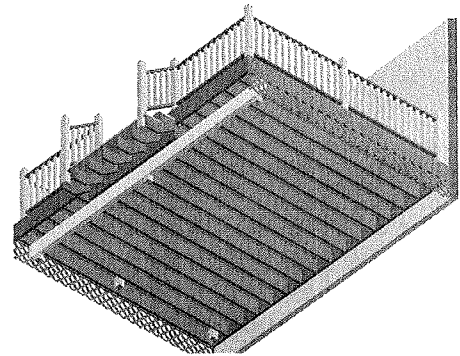


Bottom view with planks

Rail Height 36"
Spacing of Rails 3 1/2"
Hand Rail 36"

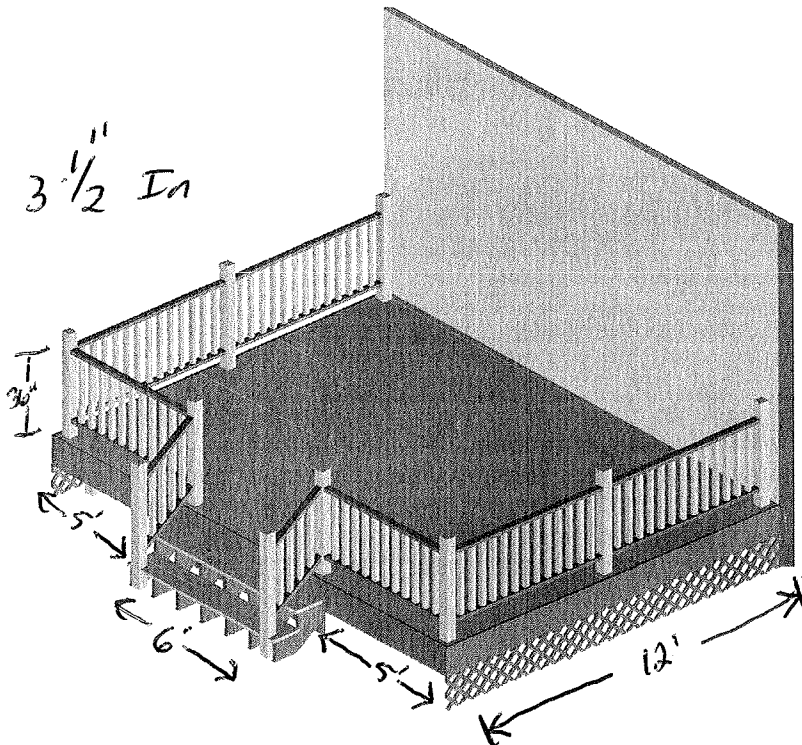

Top view with planks

Hand Rails
Ground Rail 36" High
Balusters spacing 3 1/2"
Hand Rail 36" High

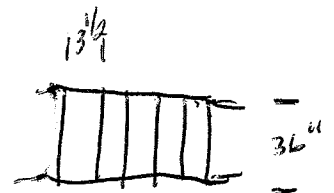

STAIRS

7 1/2" Depth Tread 7 1/2" Rise