


### Materials Cut List: Level 1

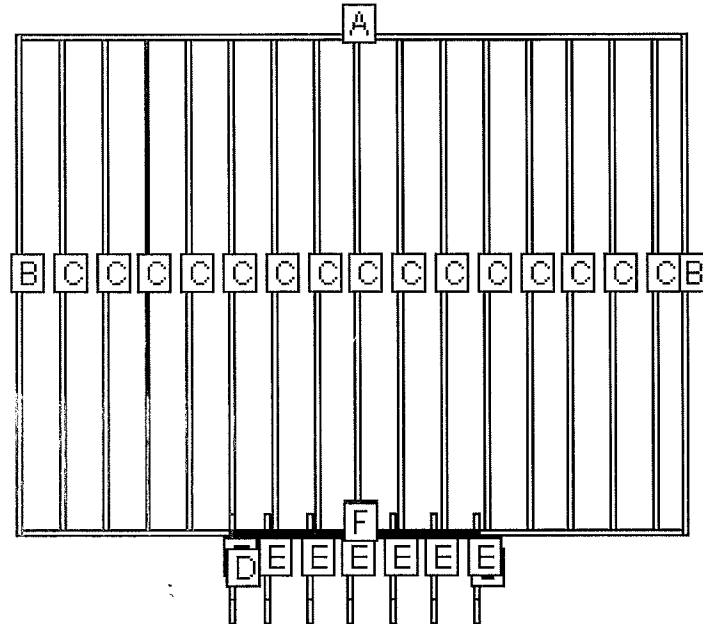

LABEL	NAME	QTY	LENGTH	BEVELS	LABEL	NAME	QTY	LENGTH	BEVELS
A	Header	2	15' 7 1/4"		D	Cladding	2	2' 6"	
B	Rim Joist	2	11' 10 1/4"		E	Pre Cut Stringer	7	2' 6"	
C	Internal Joist	15	11' 7 1/4"		F	Stringer Support	1	5' 10 1/2"	

Cut Angles: L=Left, R=Right, F=Front, S=Side