


# SECTION - ELEVATION B-B'

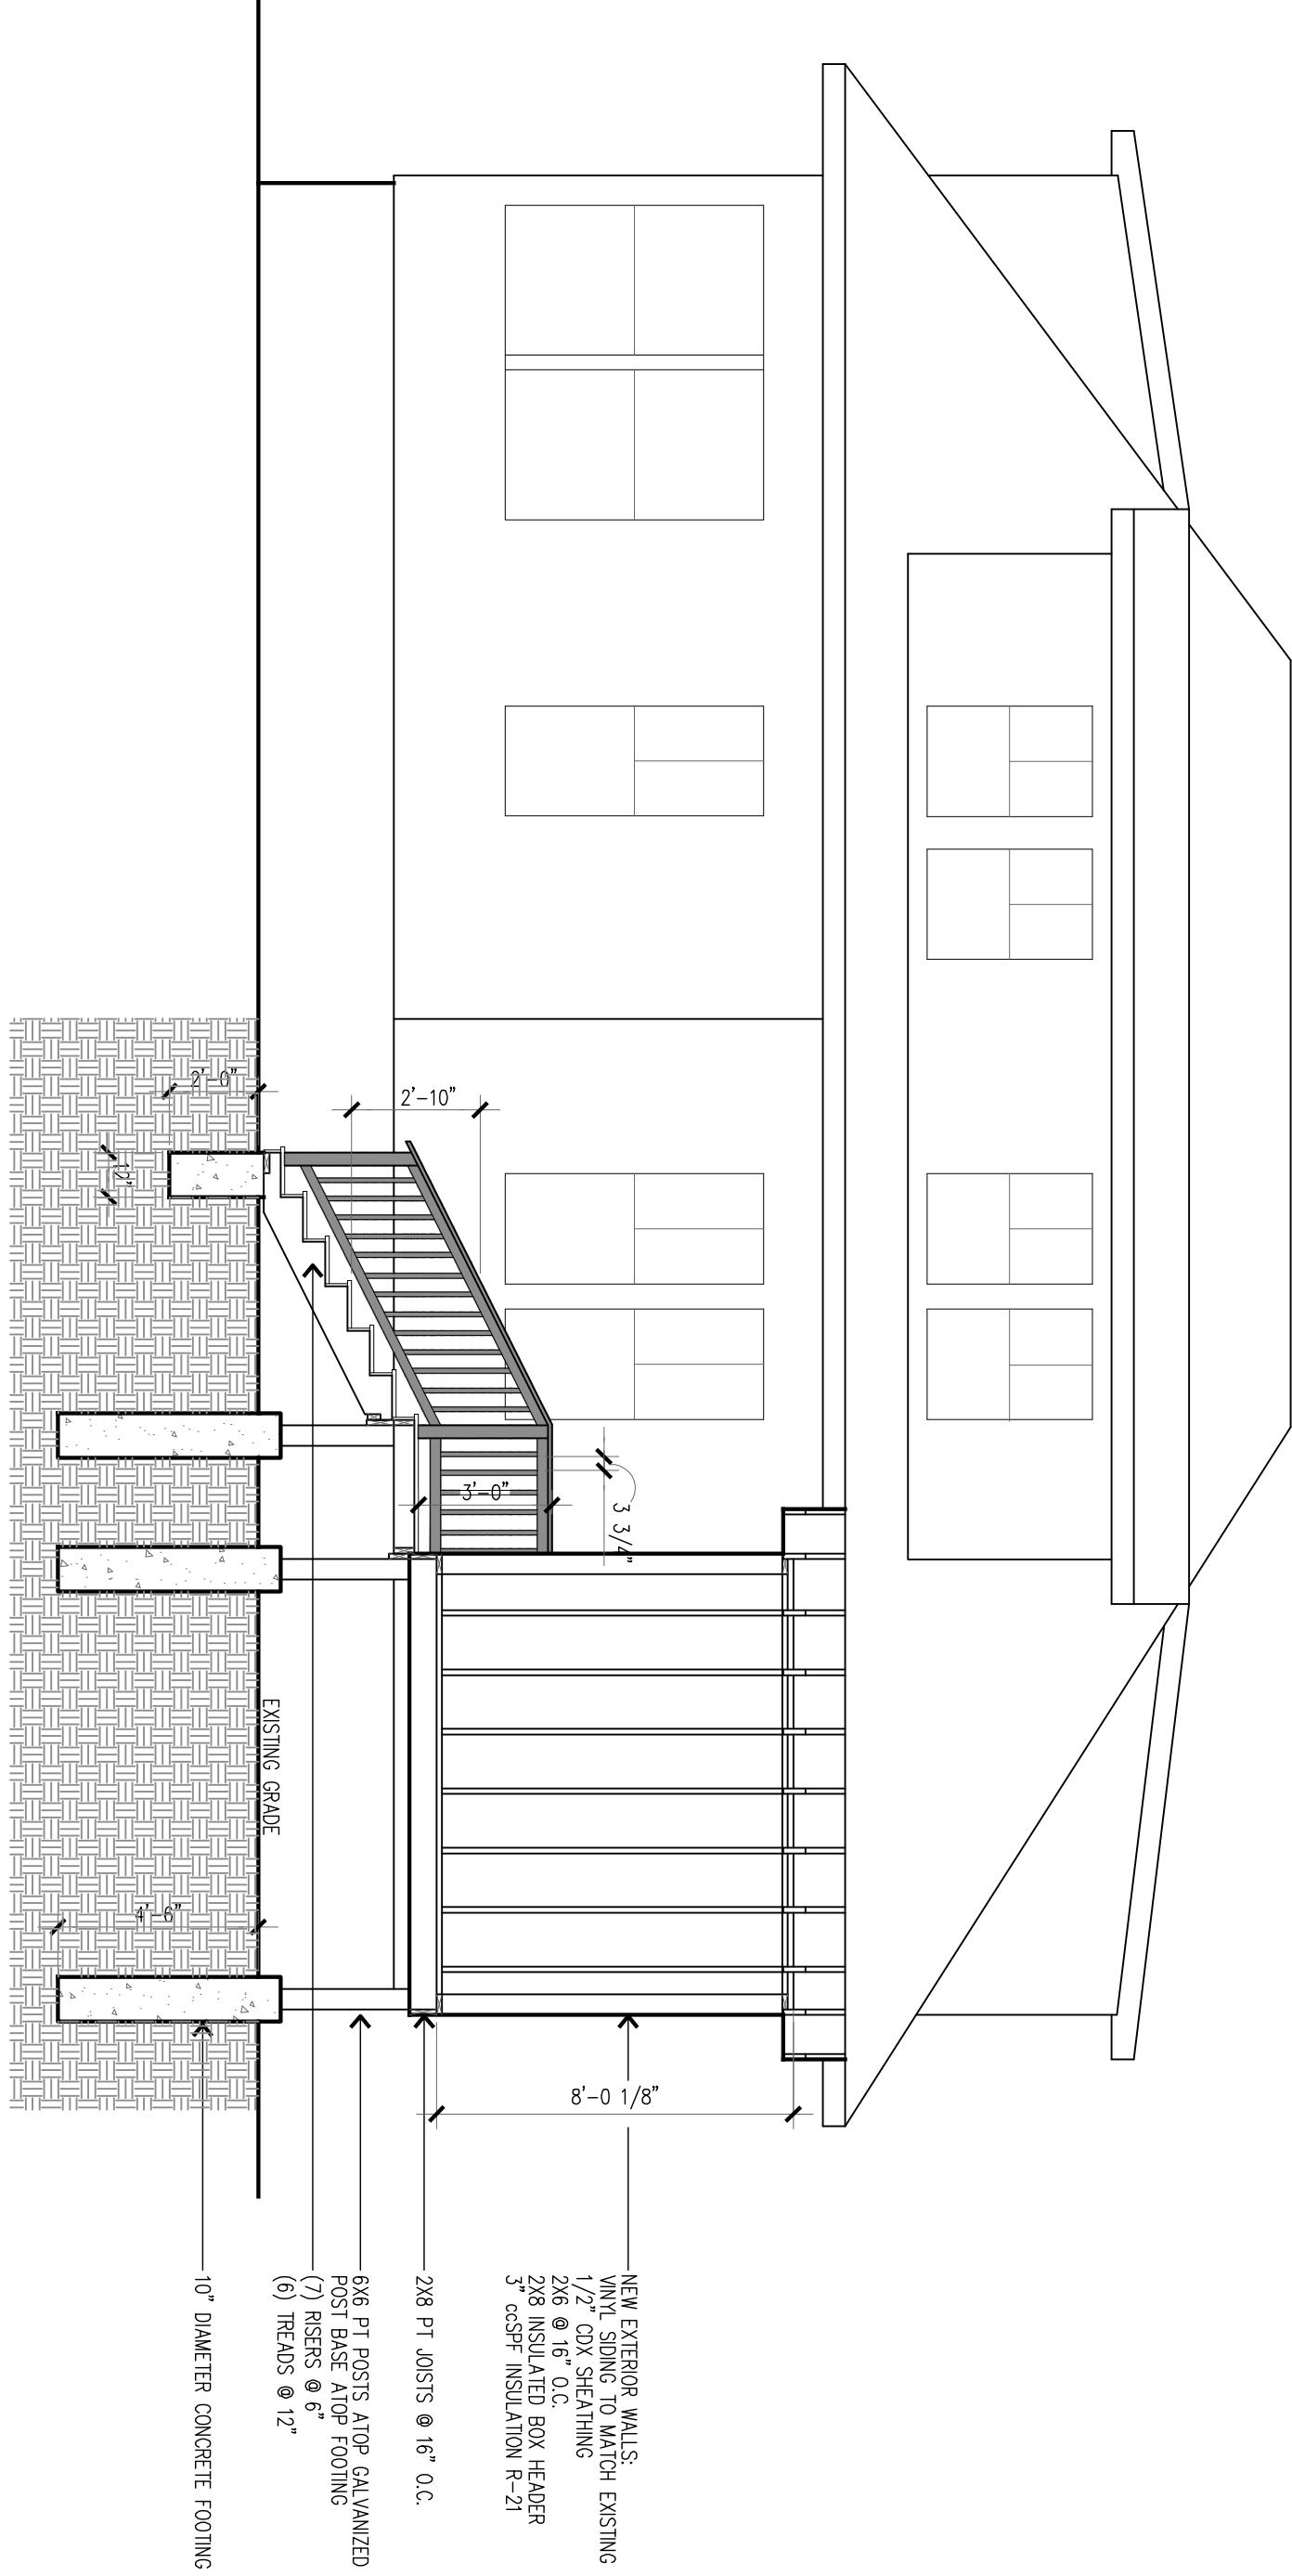

1st FLOOR  
SECTION B-B'

10'-0"

HILLIS STREET RESIDENCE  
PORTLAND, MAINE

10'-0"  
8'-0 1/8"  
6'-0"  
4'-0"  
2'-0"

A5.0

107 anderson street  
portland · maine · 04101  
t 207.775.2287  
[www.portlandrenovations.com](http://www.portlandrenovations.com)

pr  
portland  
renovations