


77 Oak Street, Portland, ME 04101 | p. 207-744-4614 | f. 866-793-7835

9/16" (N) 2x6 @ (E) NOTCHED JOISTS, MINIMUM LENGTH OF 5'  
BEYOND NOTCH. FASTEN W/ 10d @ 8" O.C., STAGGERED

■ = NEW CONSTRUCTION

(E) JOISTS OVERLAPPED @ VARIOUS LENGTHS

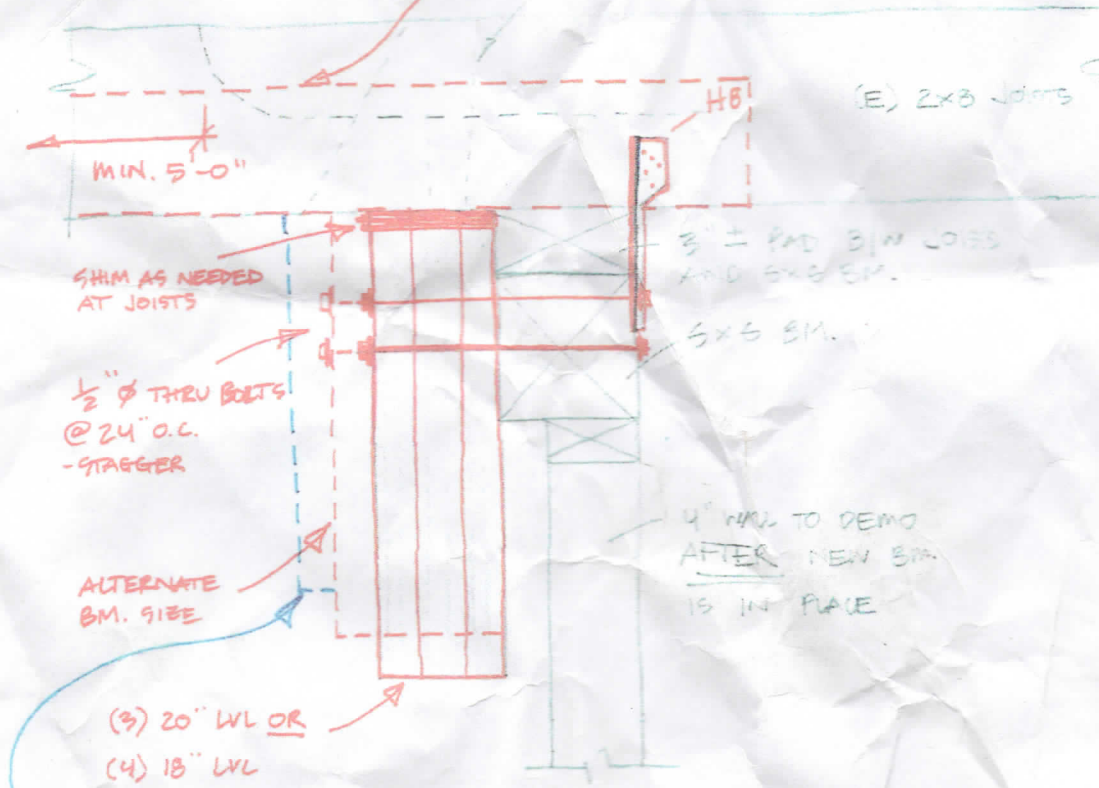

SHIM AS NEEDED AT JOISTS


1/2" Ø THRU BOLTS @ 24" O.C. - STAGGER

ALTERNATE BM. SIZE

(3) 20" LVL OR (4) 18" LVL

(5) 16" LVL PER PHONE CALL W/ JOHN THURSTON 3/20/14

4" WALL TO DEMO AFTER NEW BM. IS IN PLACE

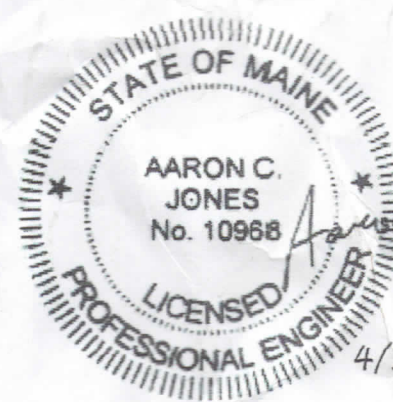

4/13/15