


Existing House Layout

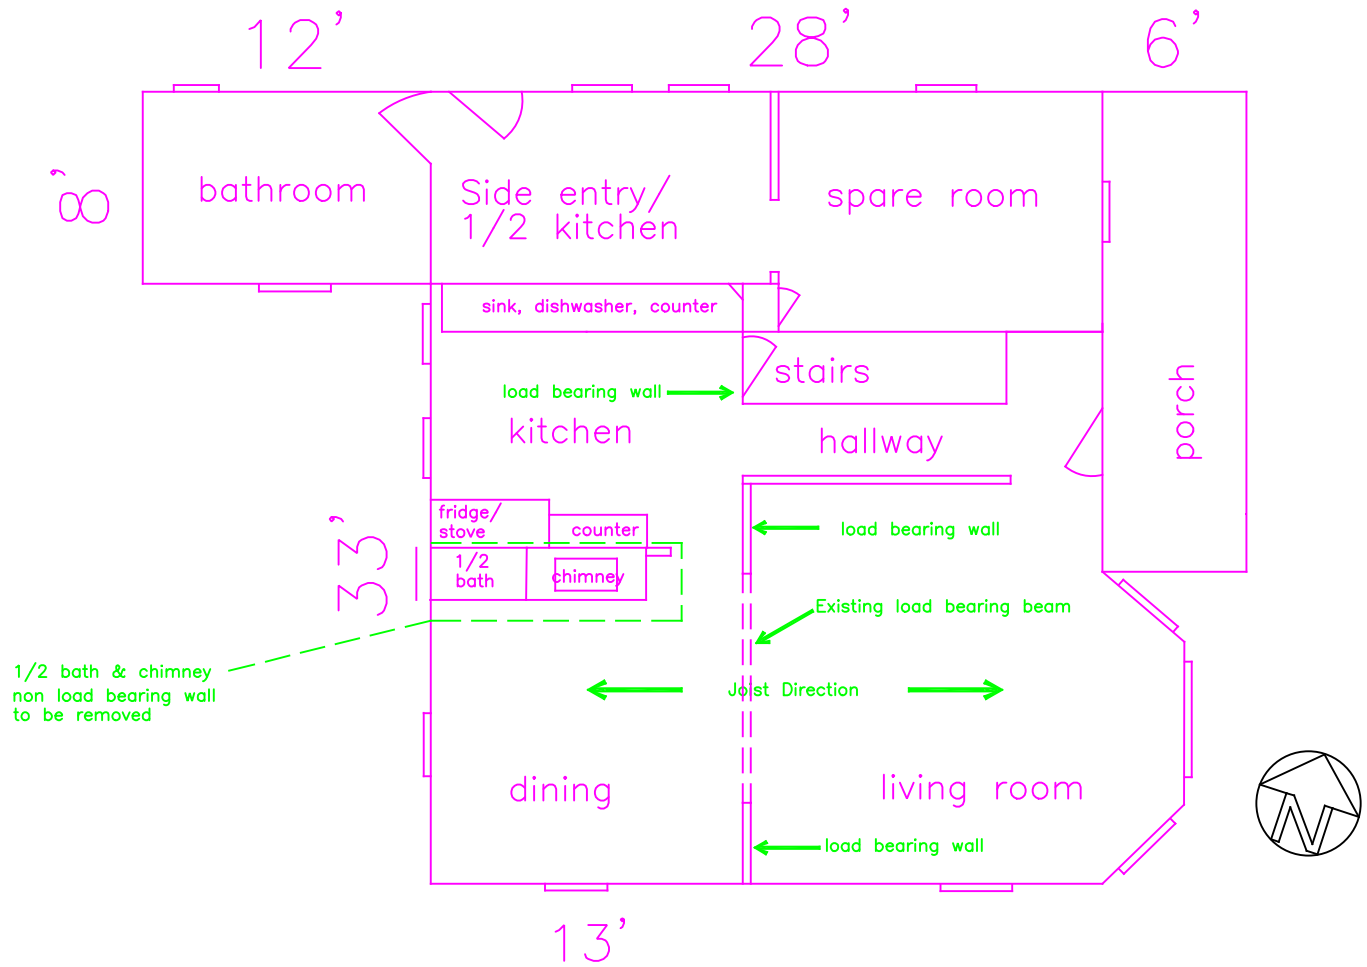

Timothy Ingraham – Jessica Meeks
314 Stevens Ave, Portland, ME 04103
CBL:176 E011001
Zone: R5

scale 1/8" = 1'